

FB-1000 P. 93

3rd FLOOR 900 S. FREMONT AVE., ALHAMBRA, CA 91803
CHECKED BY L. BALUNE S DATE 6-4-91

COUNTY OF LOS ANGELES DEPARTMENT OF PUBLIC WORKS
DATE 5-29-91


NOT FOUND

TO FD LET @
APP. EC NO
REF.

NOTHING FD. NO REF.
SET Sm. SPIK.
WASH. & LA CO
DPW (BY
INT.) 1" DN.

SET L& LA
CO. DPW TAG

TO SET
DN & W @
SUB-PI

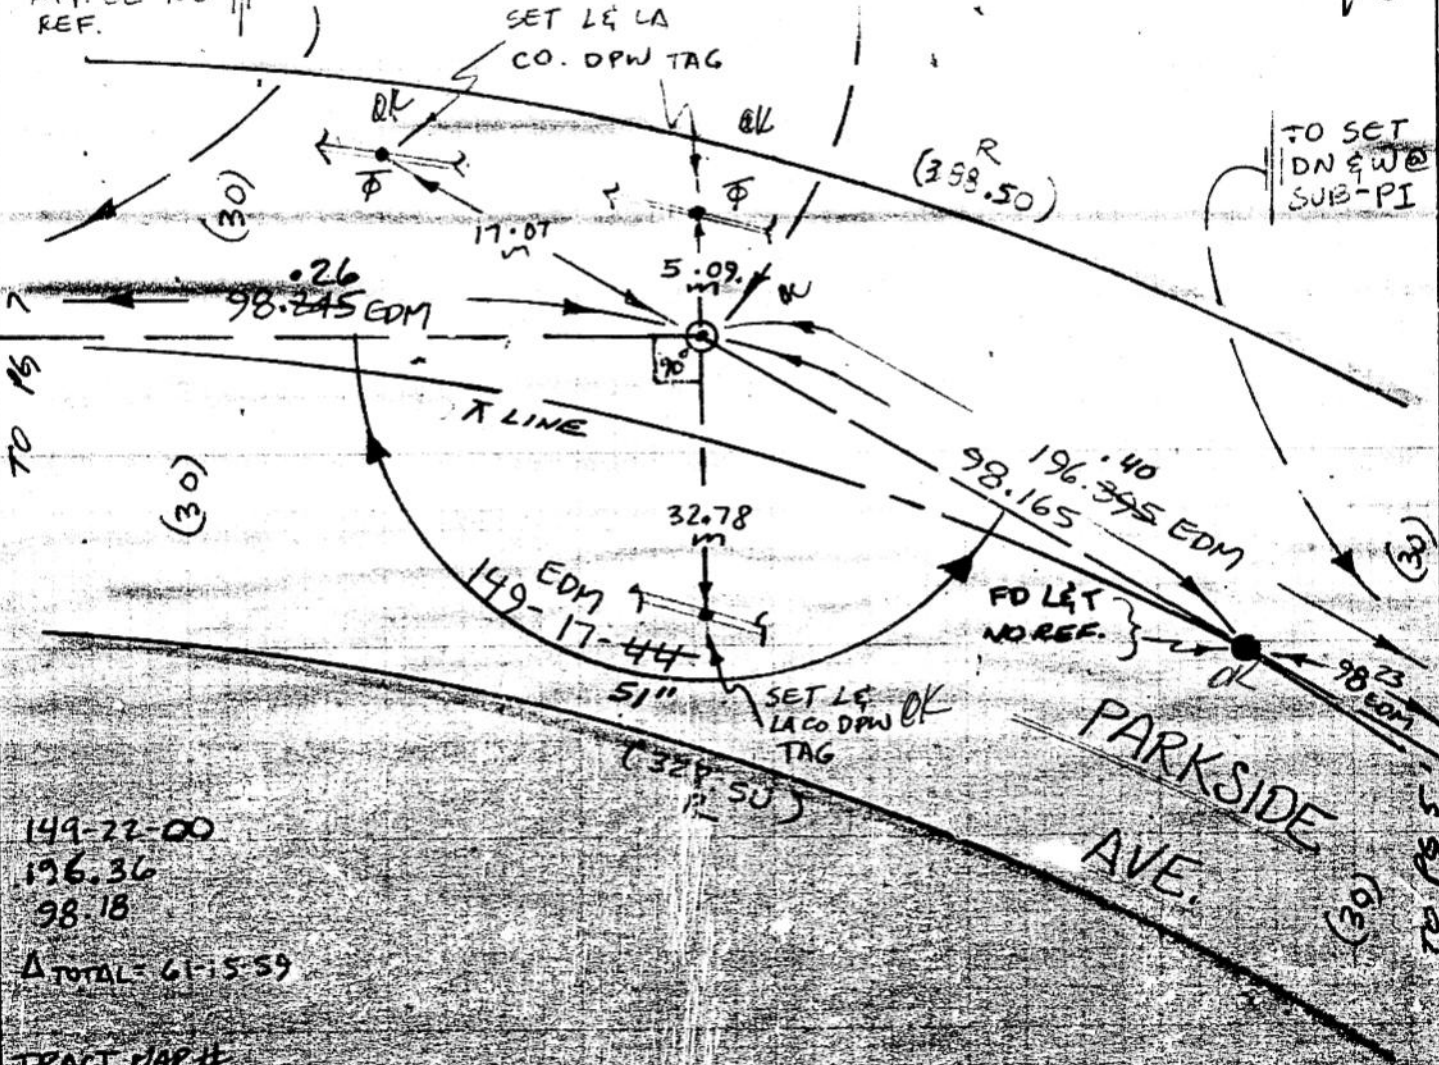

149-22-00
196.36
98.18

Δ TOTAL = 61-5-59

TRACT MAP #
11392 P. 2

30-47-10
33-10-10
20-26