


278

FLOYD STREET

143

TIES OF NEW CONSTRUCTION TRANSIT TIES

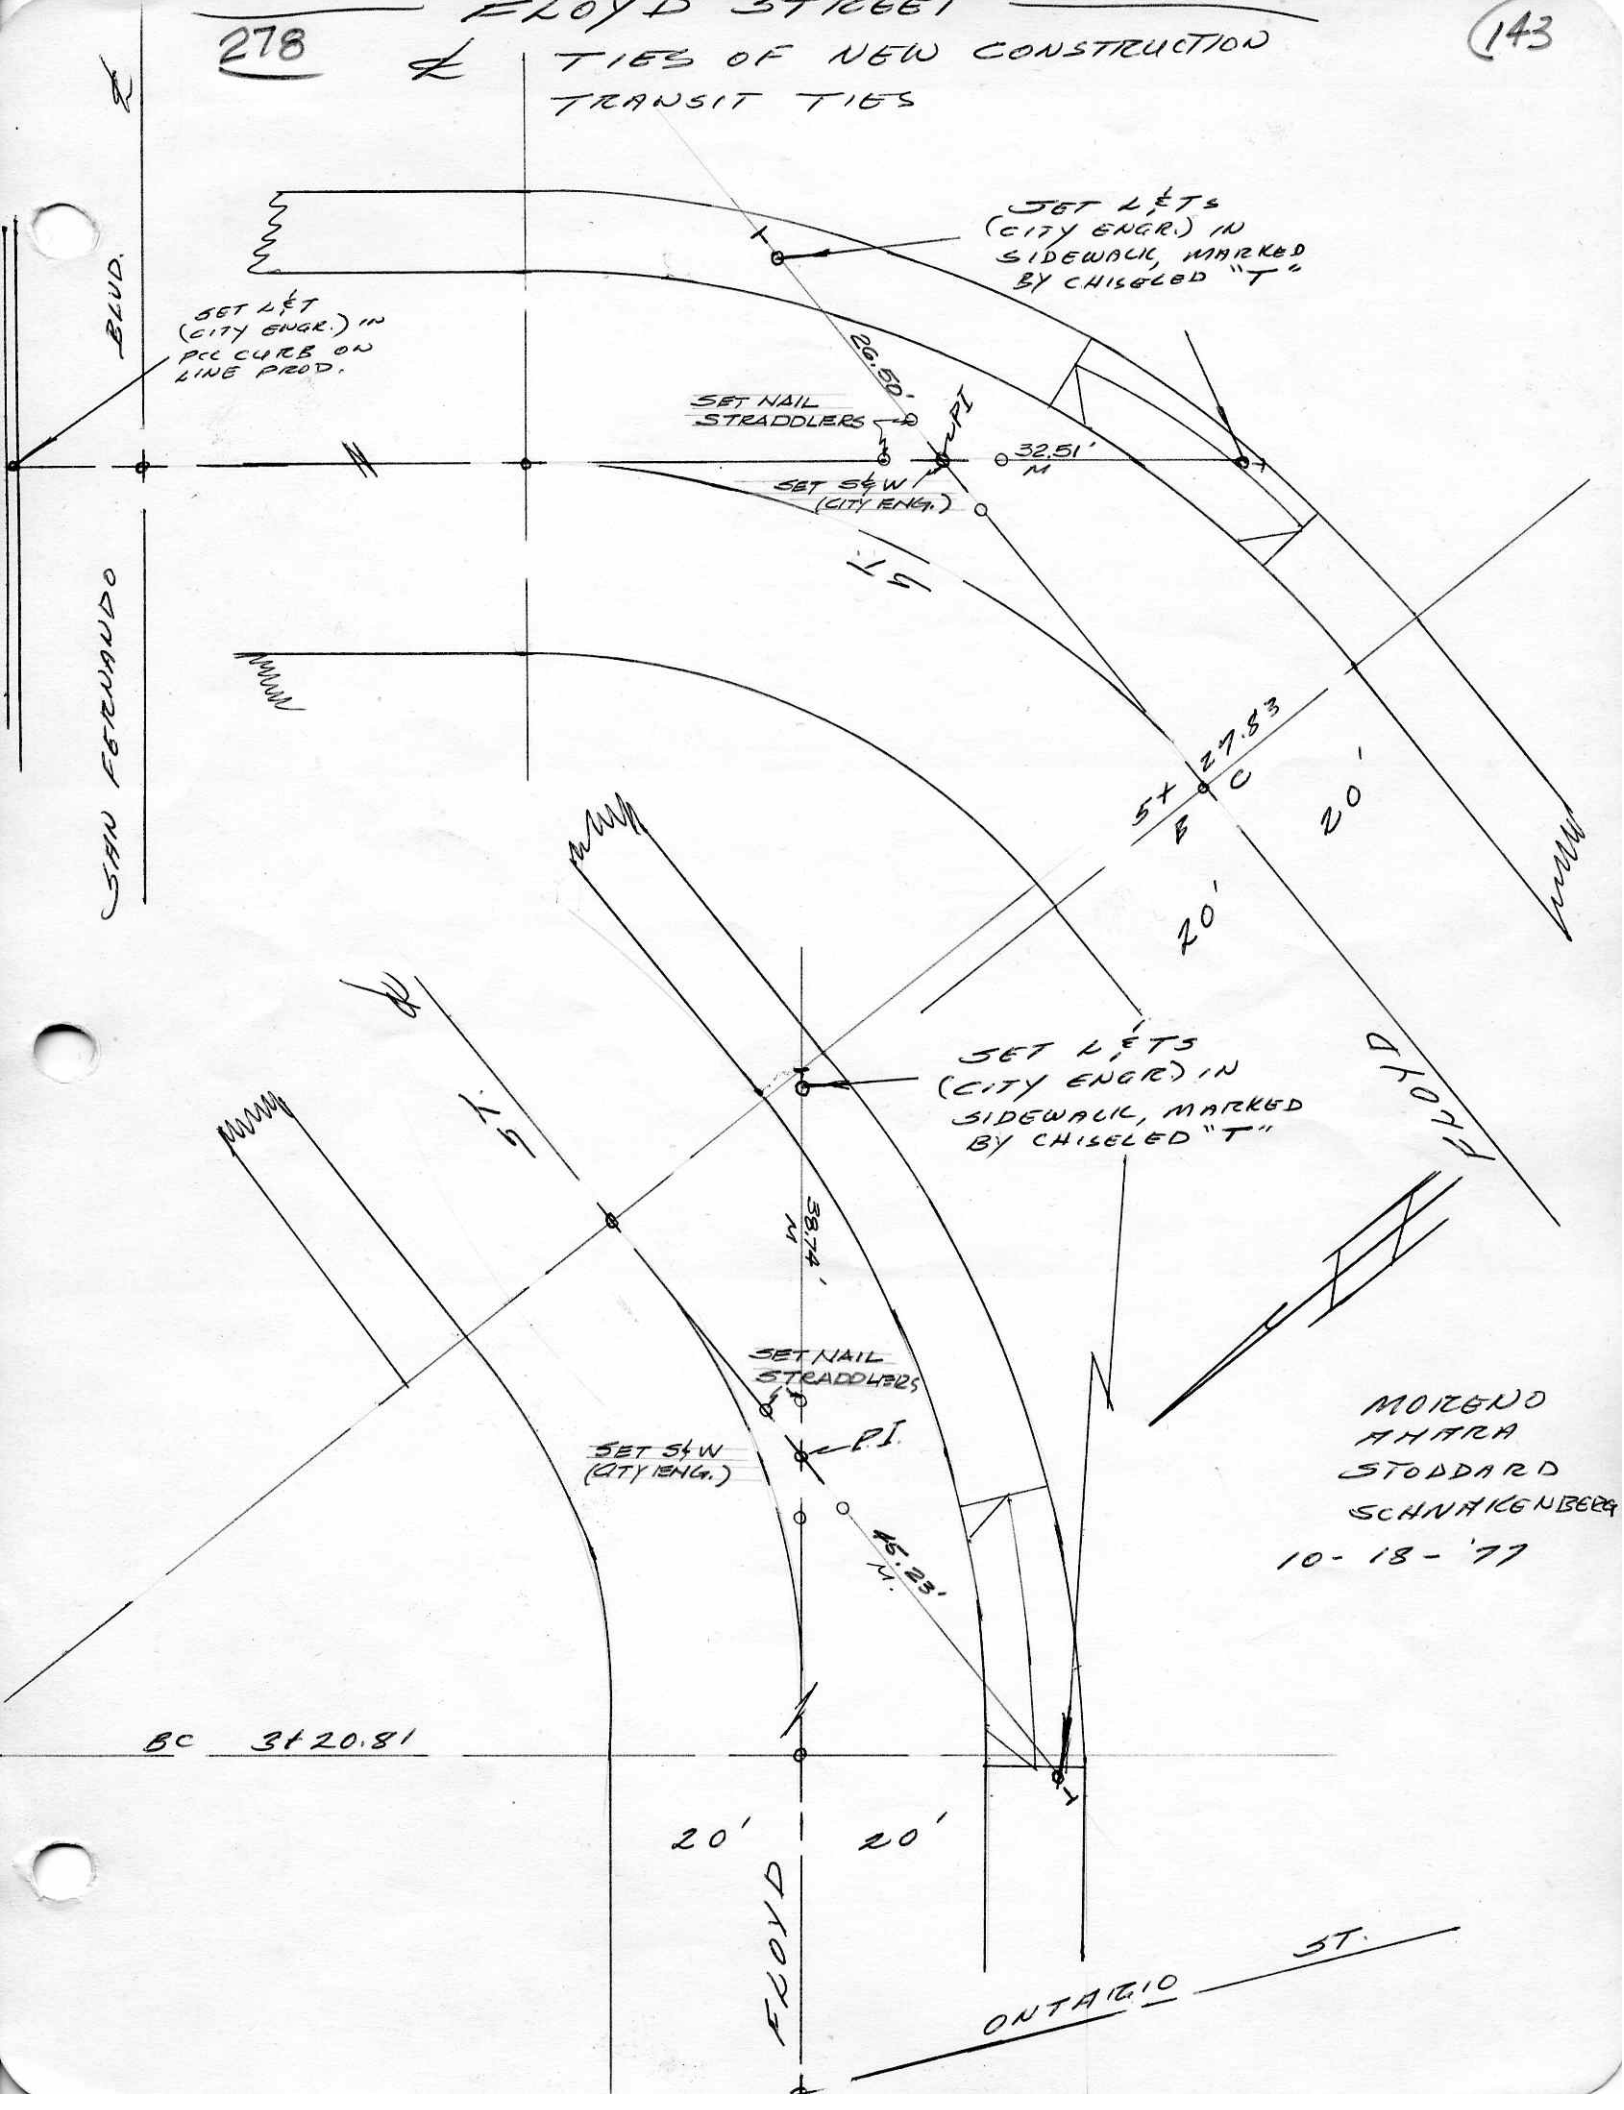

SET 2'ET
(CITY ENGR.) IN
PCL CURB ON
LINE PROD.

SET 2'ETS
(CITY ENGR.) IN
SIDEWALK, MARKED
BY CHISELED "T"

SET NAIL
STRADDLERS

SET 5'W
(CITY ENGR.)

SET 2'ETS
(CITY ENGR.) IN
SIDEWALK, MARKED
BY CHISELED "T"

SET 5'W
(CITY ENGR.)

SET NAIL
STRADDLERS

MORONGO
A. HARA
STODDARD
SCHNAKENBERG

10-18-77

BC 3120.81

20' 20'

FLOYD

ONTARIO ST.

BLVD.

SAN FERNANDO