


278

265

43

9723-1

9723-1

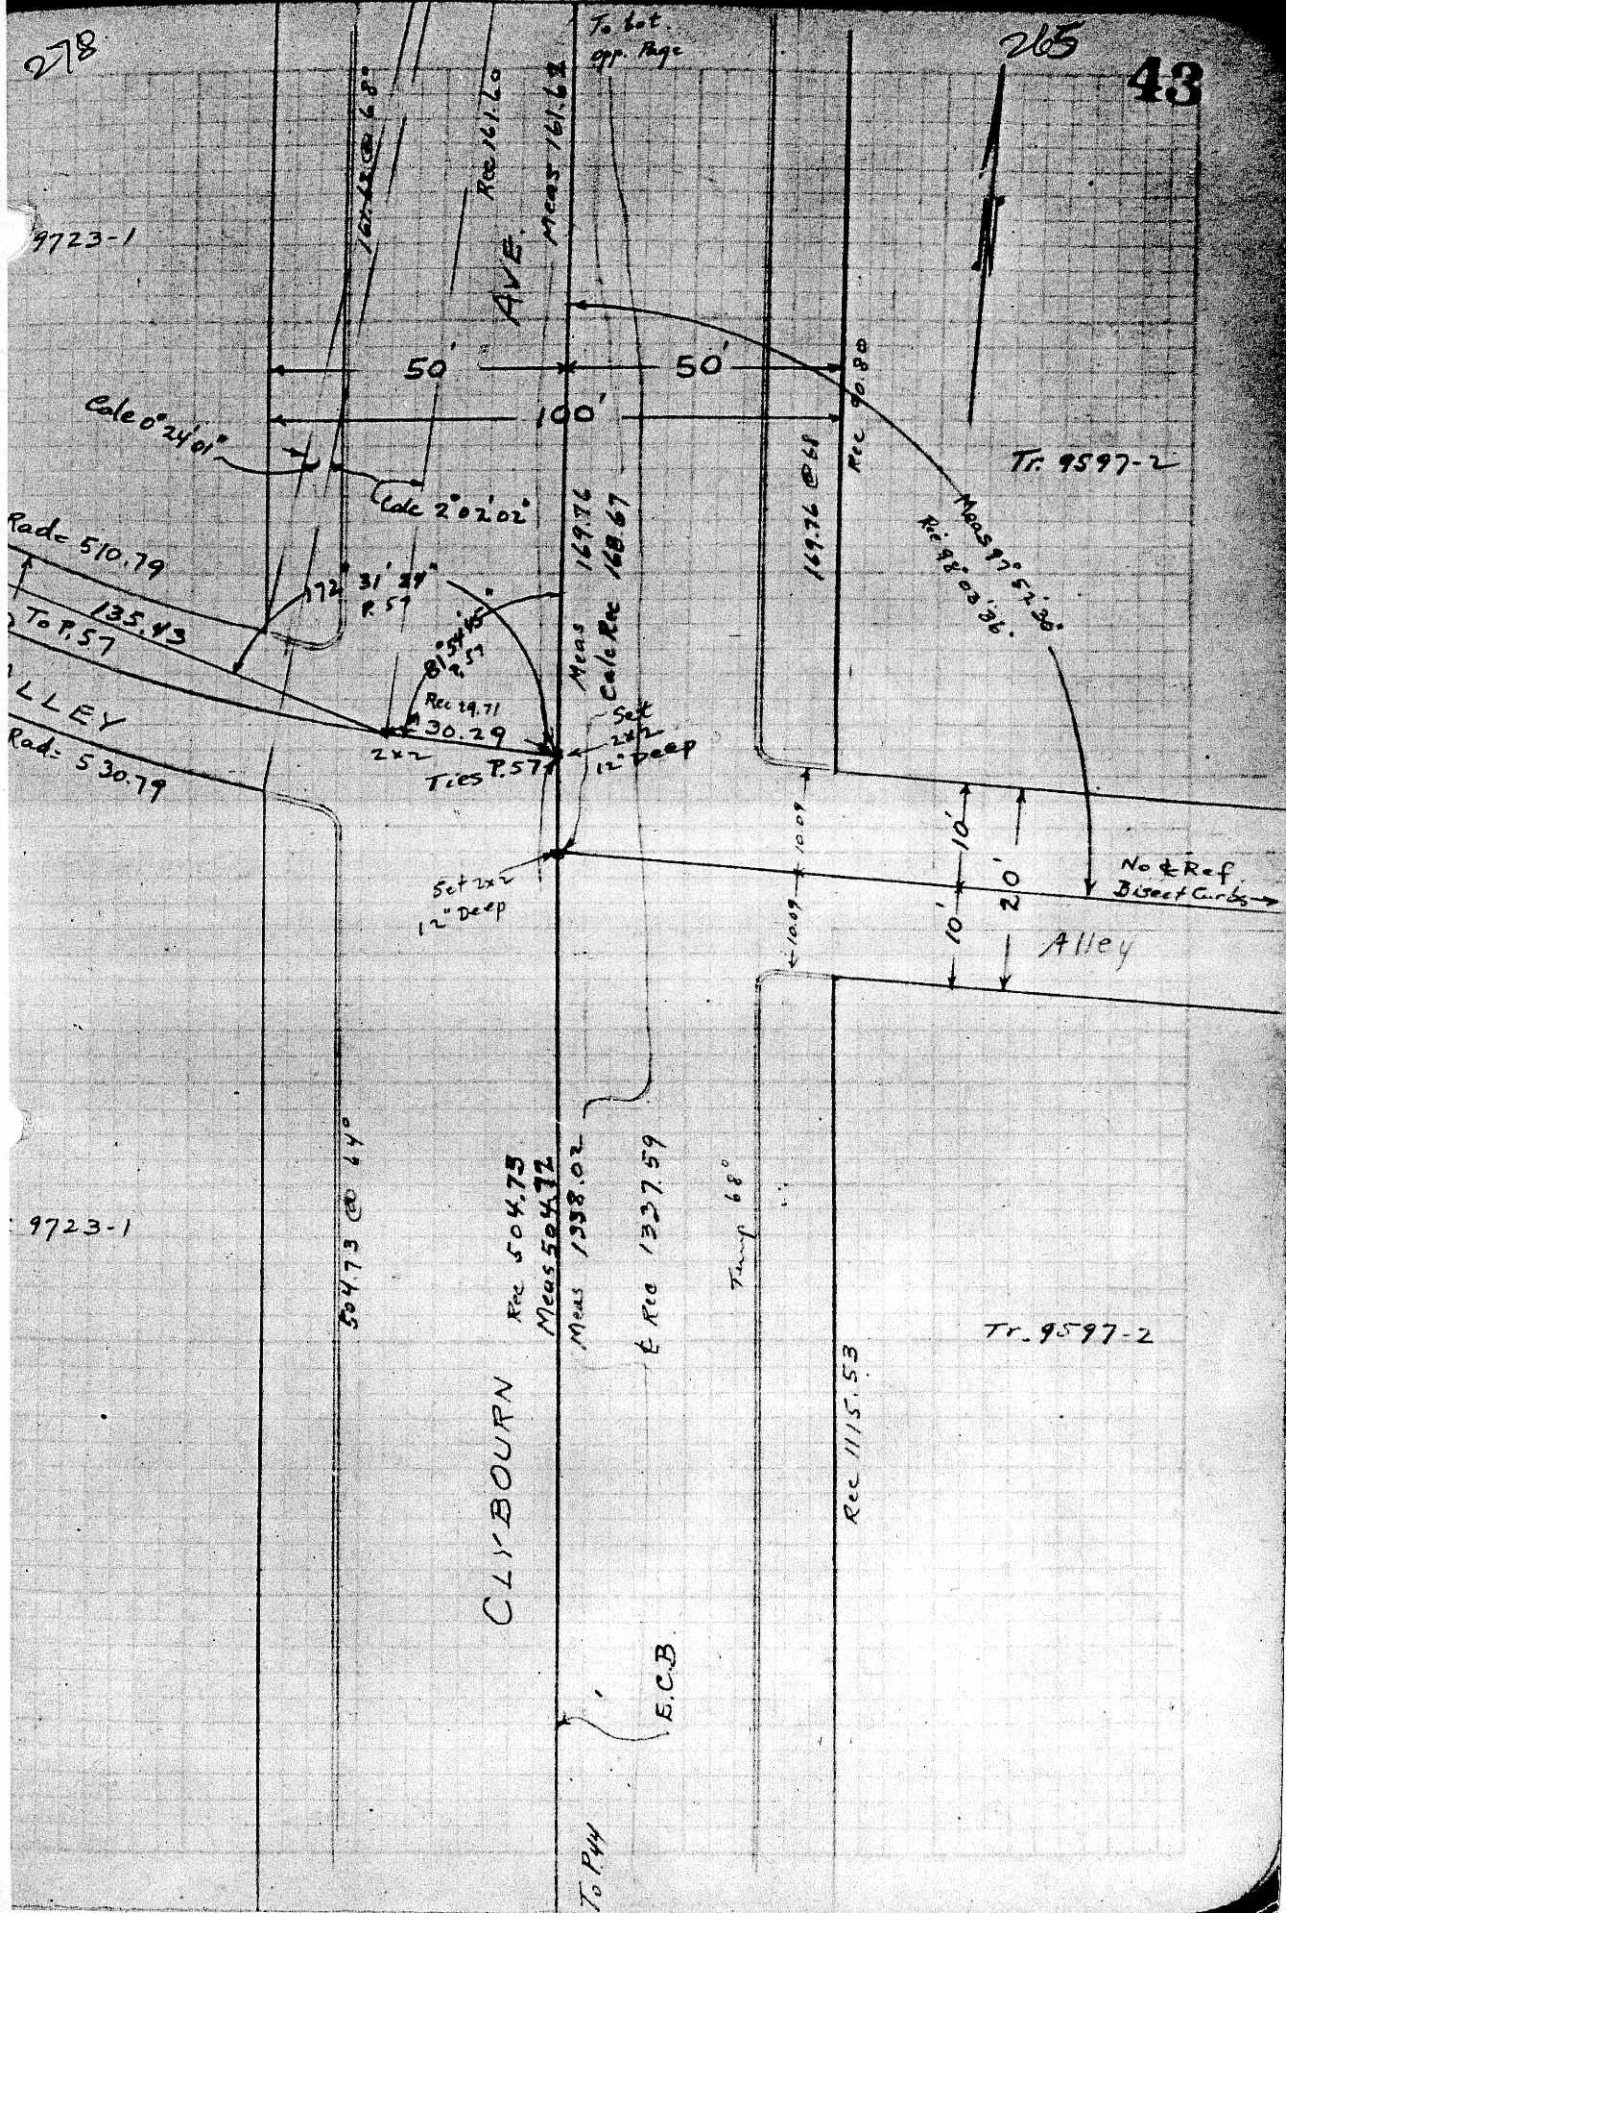

To bot. opp. Page

AVE. Rec 161.60

Mens 161.61

50'

100'

Rec 90.80

Tr. 9597-2

Calc $0^{\circ}24'01''$

Calc $2^{\circ}2'02''$

Mens $97^{\circ}51'36''$
Rec $95^{\circ}03'36''$

Rad = 510.79

To P.57 135.43

172

$31^{\circ}39'$
P.57

Rec 14.71
30.29
Ties P.57

Mens 169.76
Calc Rec 168.67

Set 2x2
12" Deep

169.76 @ 61

ALLEY
Rad = 530.79

Set 2x2
12" Deep

No & Ref
Bisect Curbs

10'
10'
20'
Alley

504.73 @ 64°

CLYBURN

Rec 504.75

Mens 504.72

Mens 1338.02

& Rec 1327.59

Temp 68°

Rec 1115.53

Tr. 9597-2

To P44

E.C.B.