


PROJECT BURBANK 5.0° 2303- UNIT 2 LINE F
SURVEY BY EASTON DATE 1/22/70
REVIEWED BY DATE 1-30-70

R. 5 R
P. 5 LOS ANGELES COUNTY FLOOD CONTROL DISTRICT

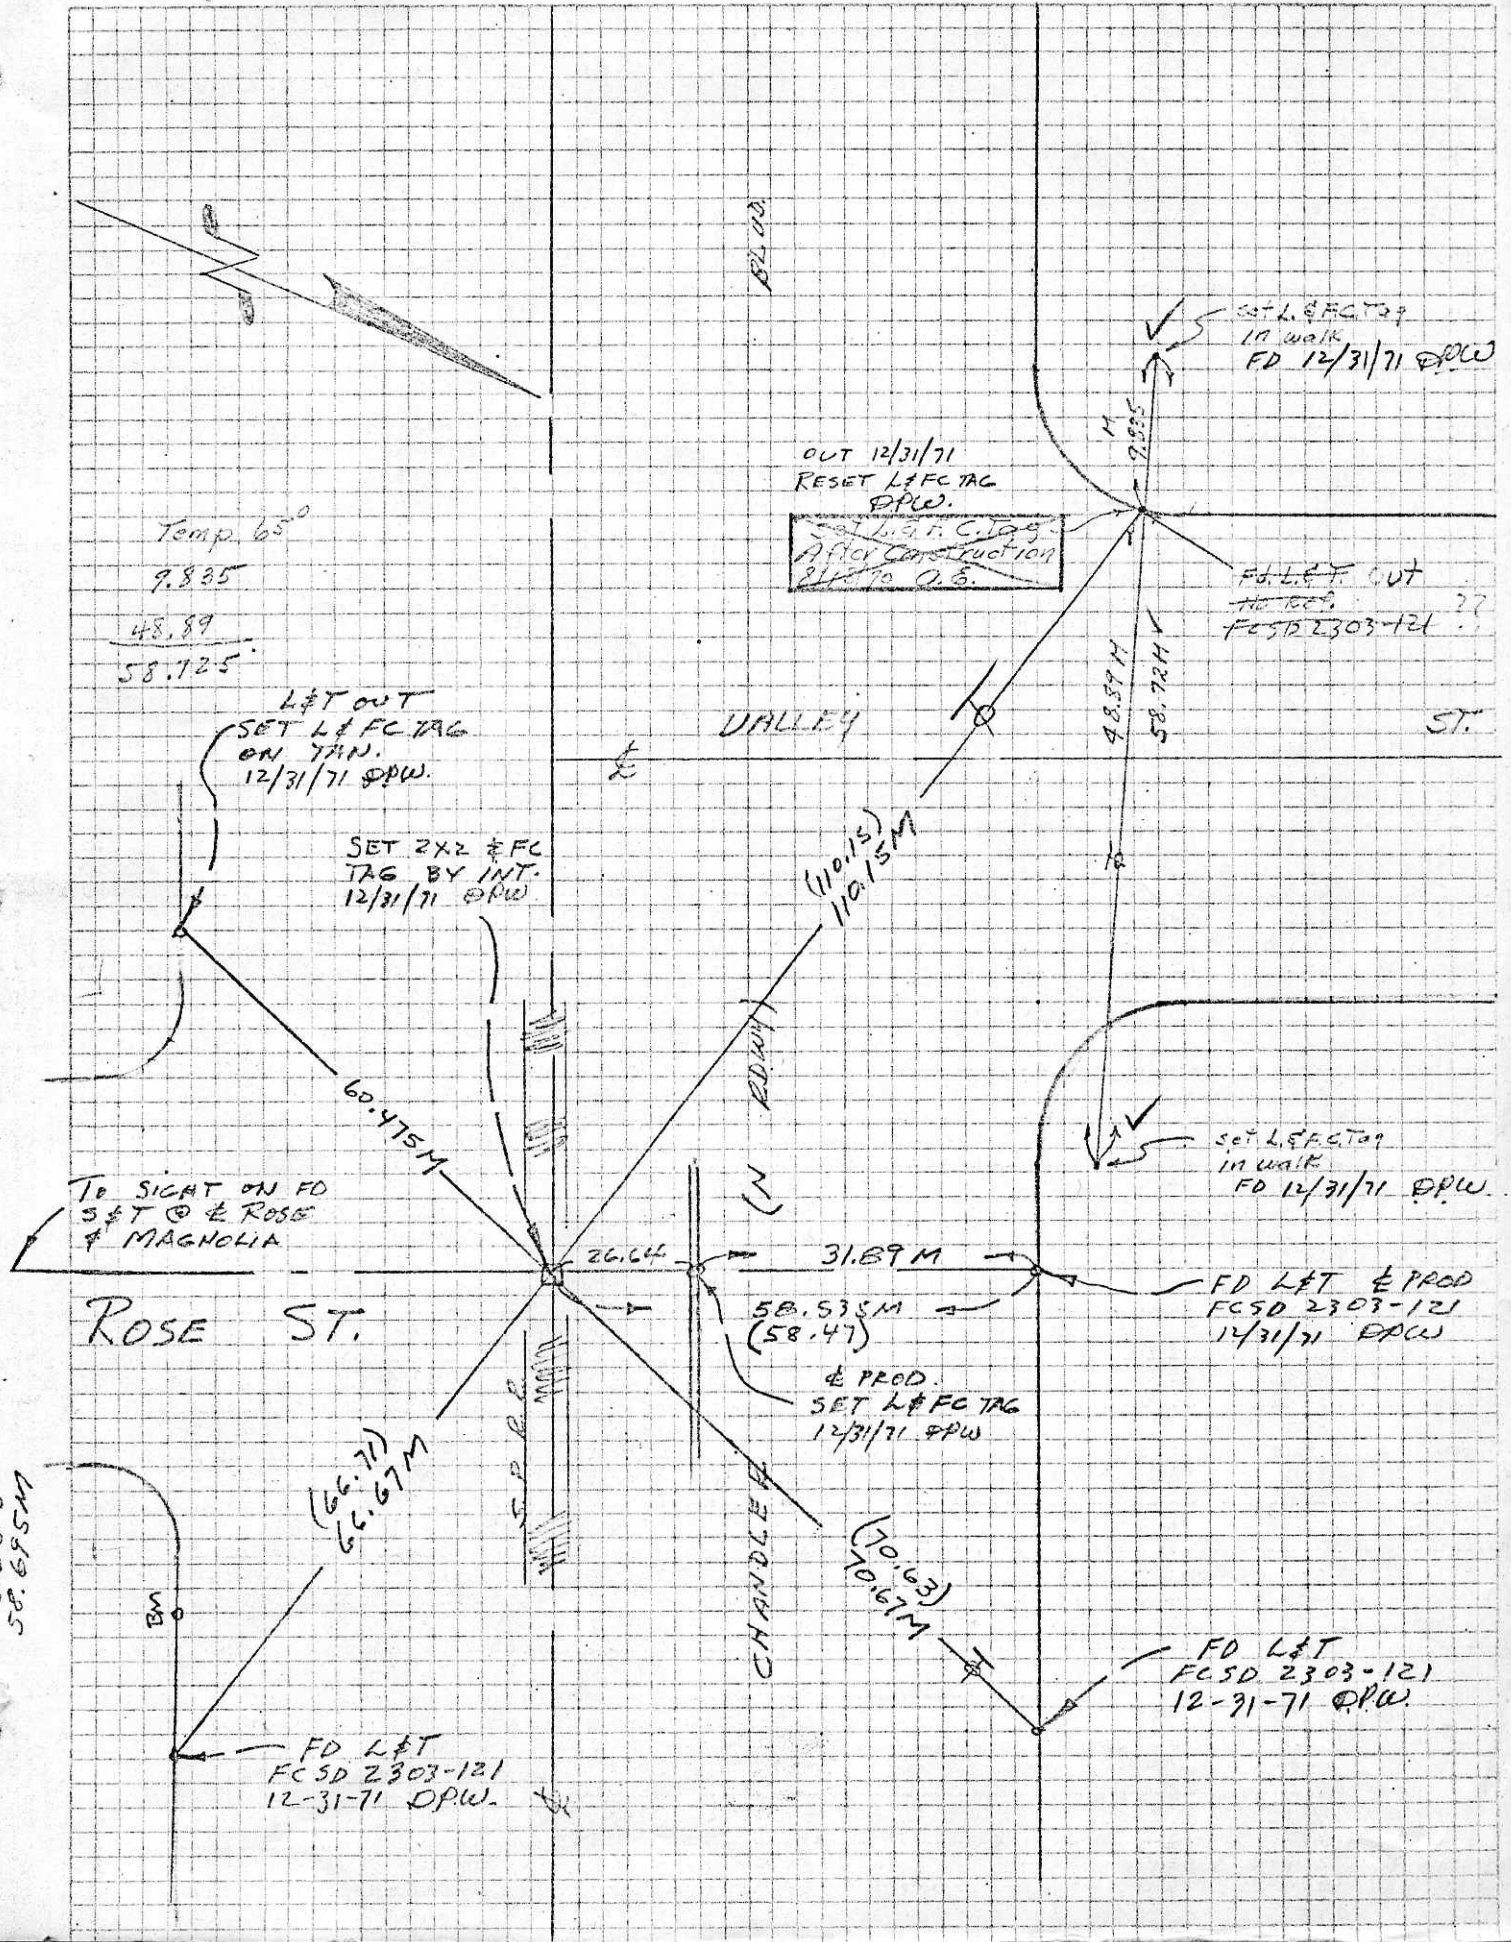

Temp. 65°
9.835
48.89
58.725

LET OUT
SET L&FC TAG
ON 74IN.
12/31/71 DPW.

SET 2X2 & FC
TAG BY INT.
12/31/71 DPW.

OUT 12/31/71
RESET L&FC TAG
DPW.
~~SET L&FC TAG
AFTER CONSTRUCTION
2/1/70 O.S.~~

SET L&FC TAG
IN WALK
FD 12/31/71 DPW

FD LET OUT
12/31/71
FCSD 2303-121

TO SIGHT ON FD
SET @ ROSE
& MAGNOLIA

set L&FC TAG
IN WALK
FD 12/31/71 DPW.

FD LET & PROD
FCSD 2303-121
14/31/71 DPW

58.535M
(58.47)
& PROD.
SET L&FC TAG
14/31/71 DPW

FD LET
FCSD 2303-121
12-31-71 DPW

FD LET
FCSD 2303-121
12-31-71 DPW.

Dist 48.85
58.685
58.695M

(66.71)
66.67M

(70.63)
70.67M

60.475M

26.64

31.89M

(110.15)
110.15M

48.59M
58.72M