


278

√ = FD AFTER CONST  
 8/27/00 DPW.  
 FOR PT.'S SET SEE Pgs. 203 & 205

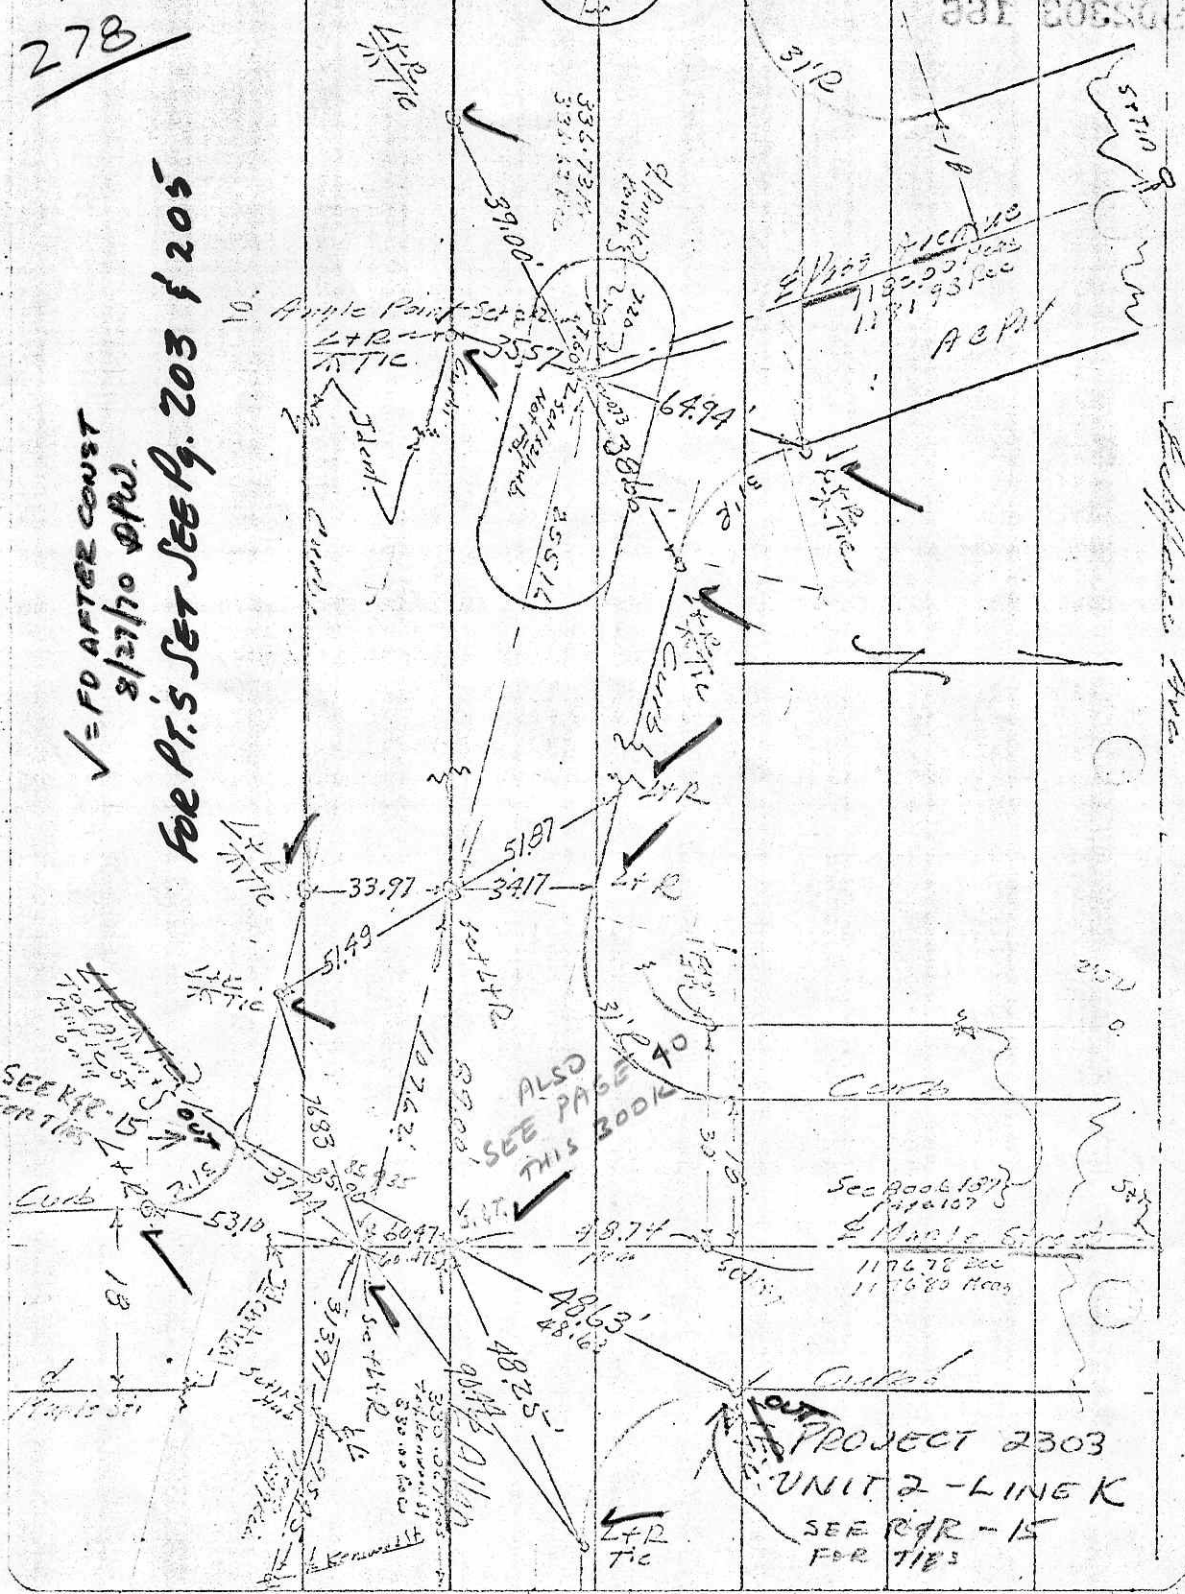

PROJECT 2303  
 UNIT 2 - LINE K  
 SEE R/R-15  
 FOR TIES

64.92  
 35.57  
 100.51

SEE R/R-15  
 FOR TIES

ALSO  
 SEE PAGE  
 THIS BOOK