


PROJECT BURBANK S.D. 2304 - LINE "C"
SURVEY BY EASTON DATE 8/23/68
REVIEWED BY J.H. DATE 1/13/69

278 INDEX **FCSD2304 207** (53)
R.E.R.
29.3 LOS ANGELES COUNTY FLOOD CONTROL DISTRICT

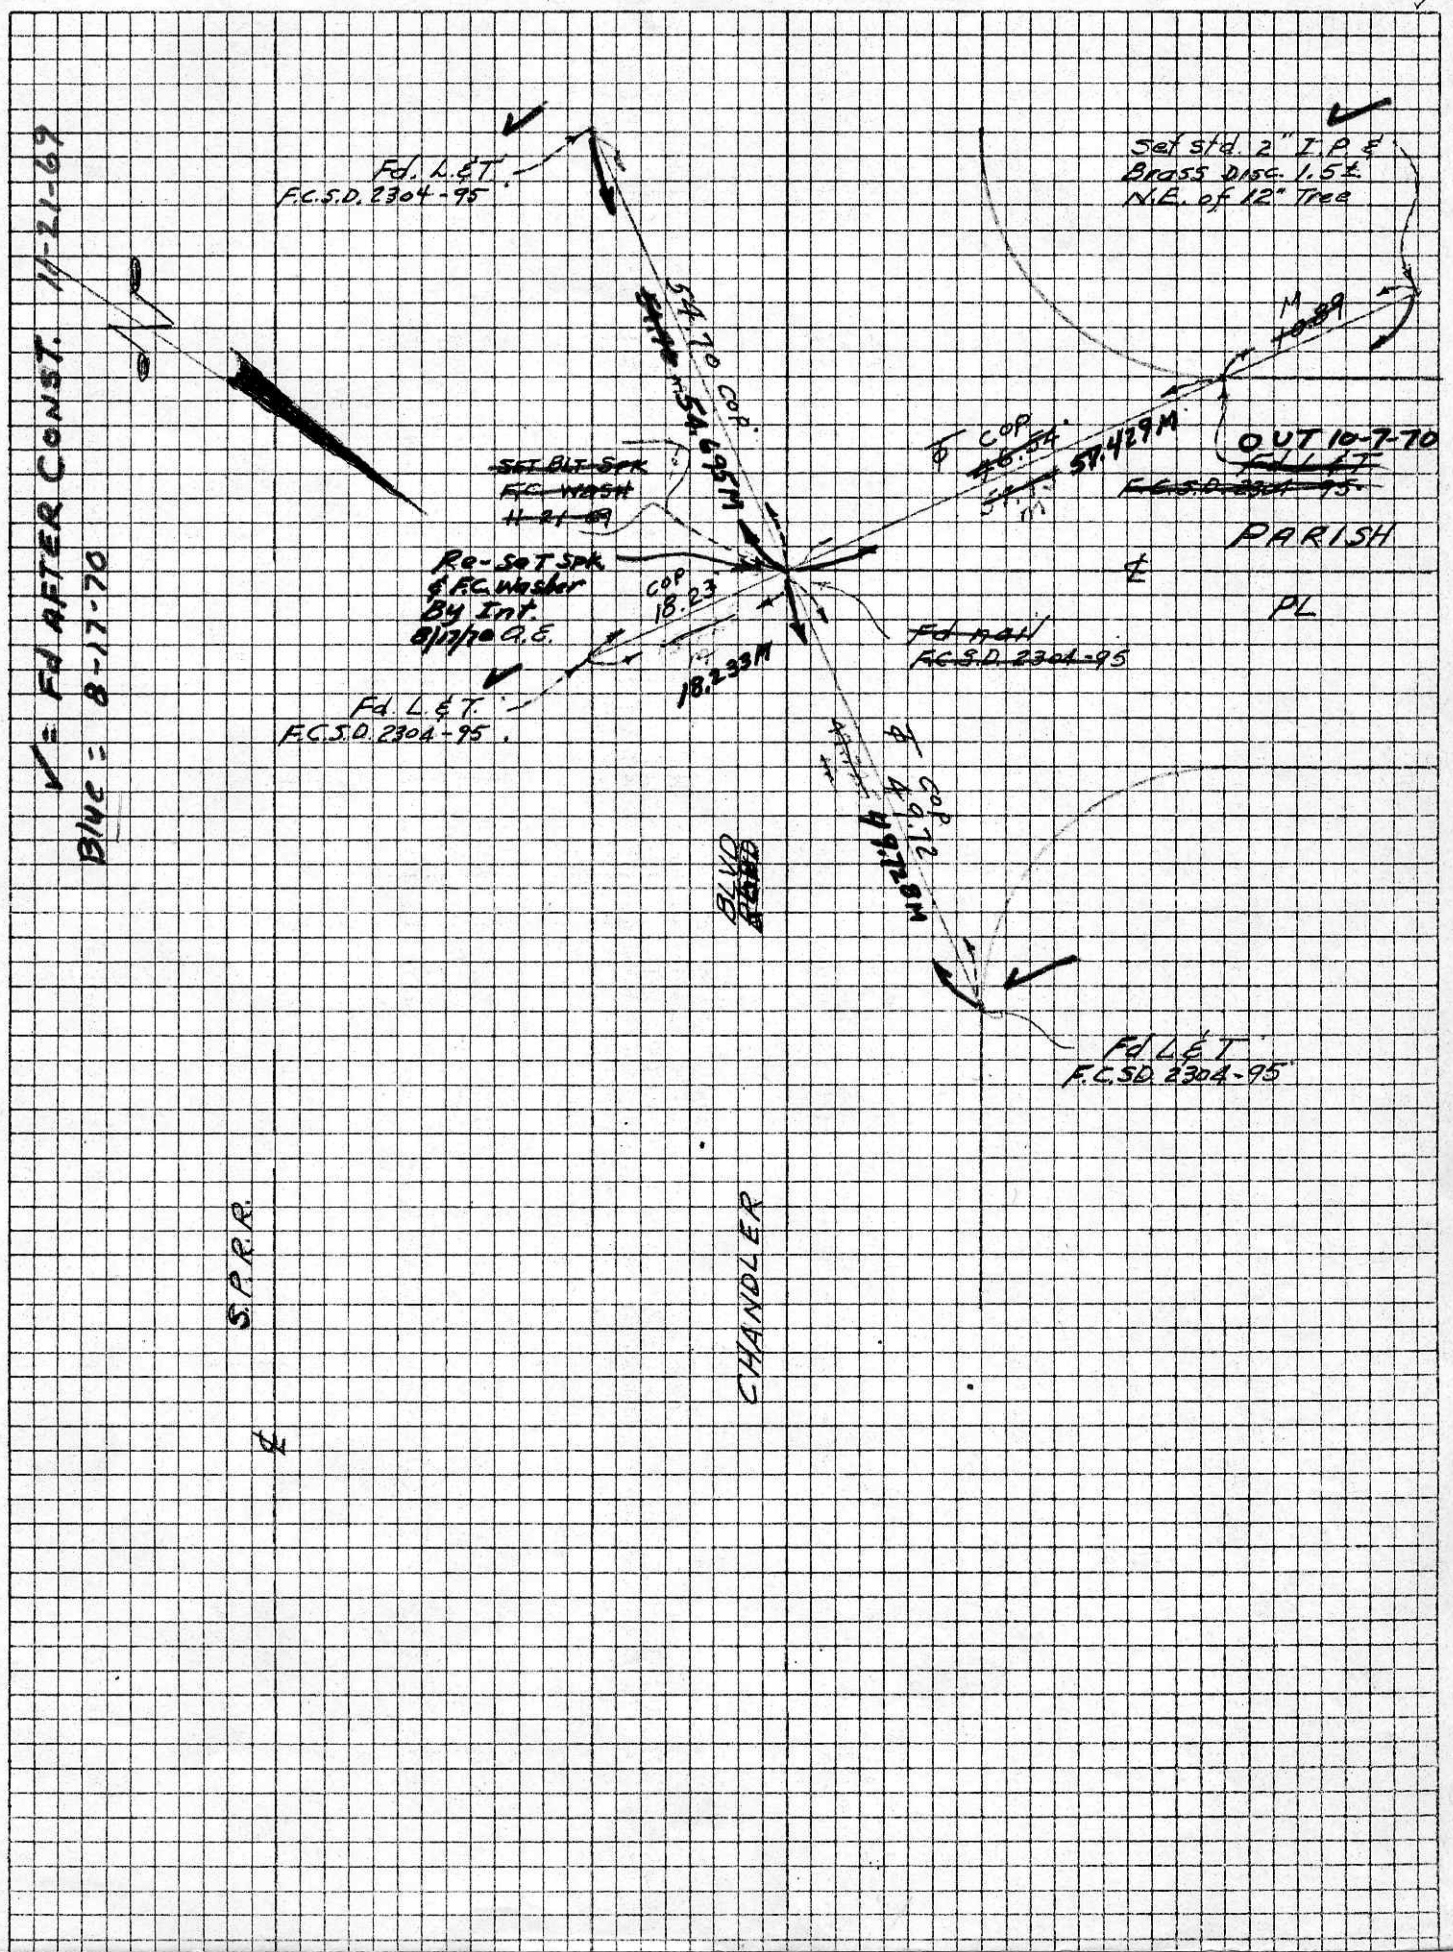

✓ = FH AFTER CONST. 11-21-69
BINC = 8-17-70

Fd. L&T.
F.C.S.D. 2304-95

Set 5/4. 2" I.P. &
BRASS DISC. 1.5" &
N.E. of 12" Tree

Set Blue Spk
FC Washer
11-21-69

Re-Set Spk
& FC Washer
By Int.
Alpha G.E.

Fd. L&T.
F.C.S.D. 2304-95

6 COP
26.84

OUT 10-7-70
F.C.S.D. 2304-95

Fd. Man
F.C.S.D. 2304-95

~~BLVD~~

W. 1020
COP
21.60

Fd. L&T.
F.C.S.D. 2304-95

S.P.R.R.

CHANDLER

PARISH
PL