


STORM DRAIN PROJECT

285

# 2351

LINE "A"

7

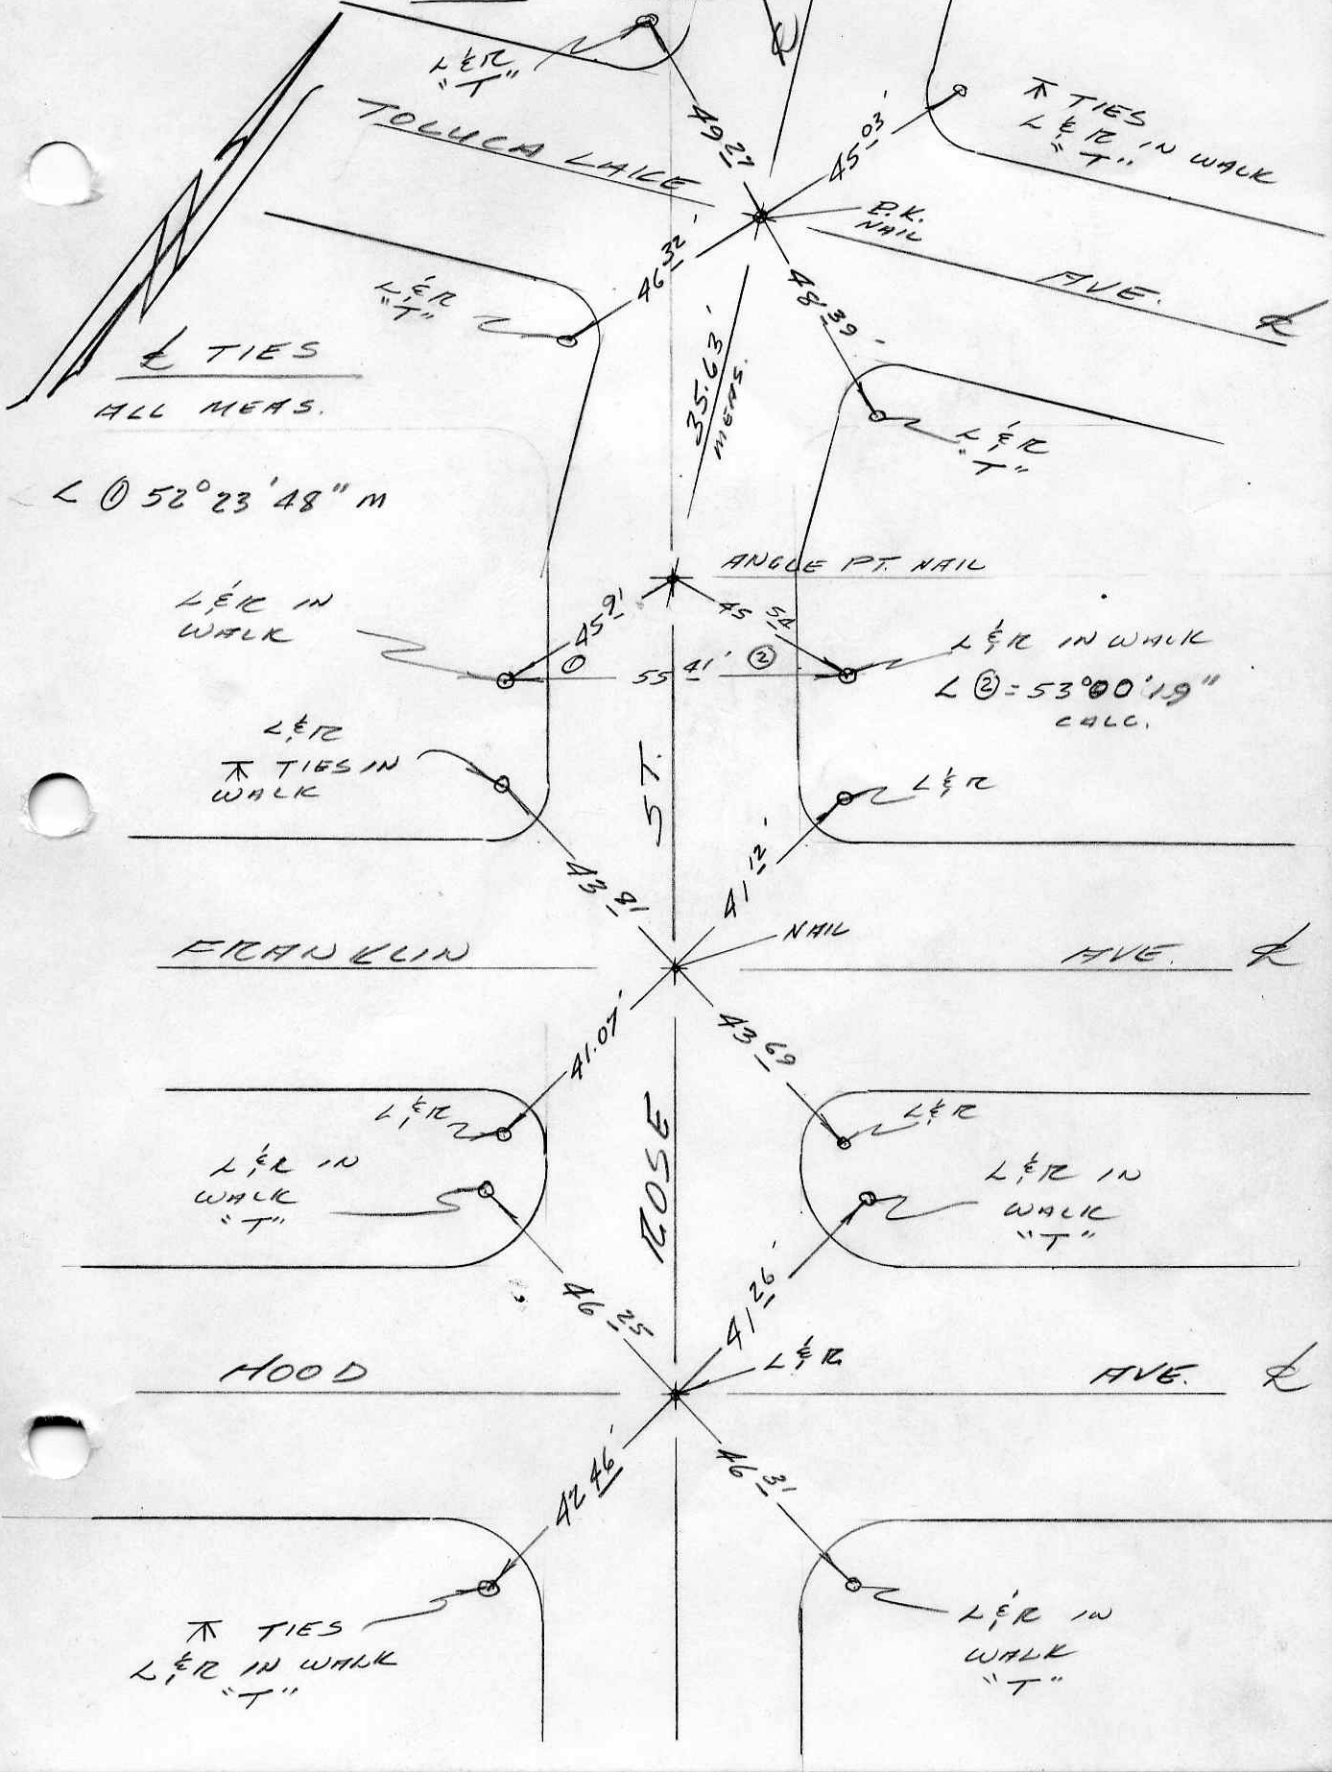

TIES  
ALL MEAS.

$\angle \textcircled{1} = 52^{\circ} 23' 48'' M$

$\angle \textcircled{2} = 53^{\circ} 00' 19''$   
CALC.

ROSE ST.

FRANKLIN AVE.

HOOD AVE.

TOLUCA LAKE