


NOTE: Additions or changes must be
 initialed, and dated.

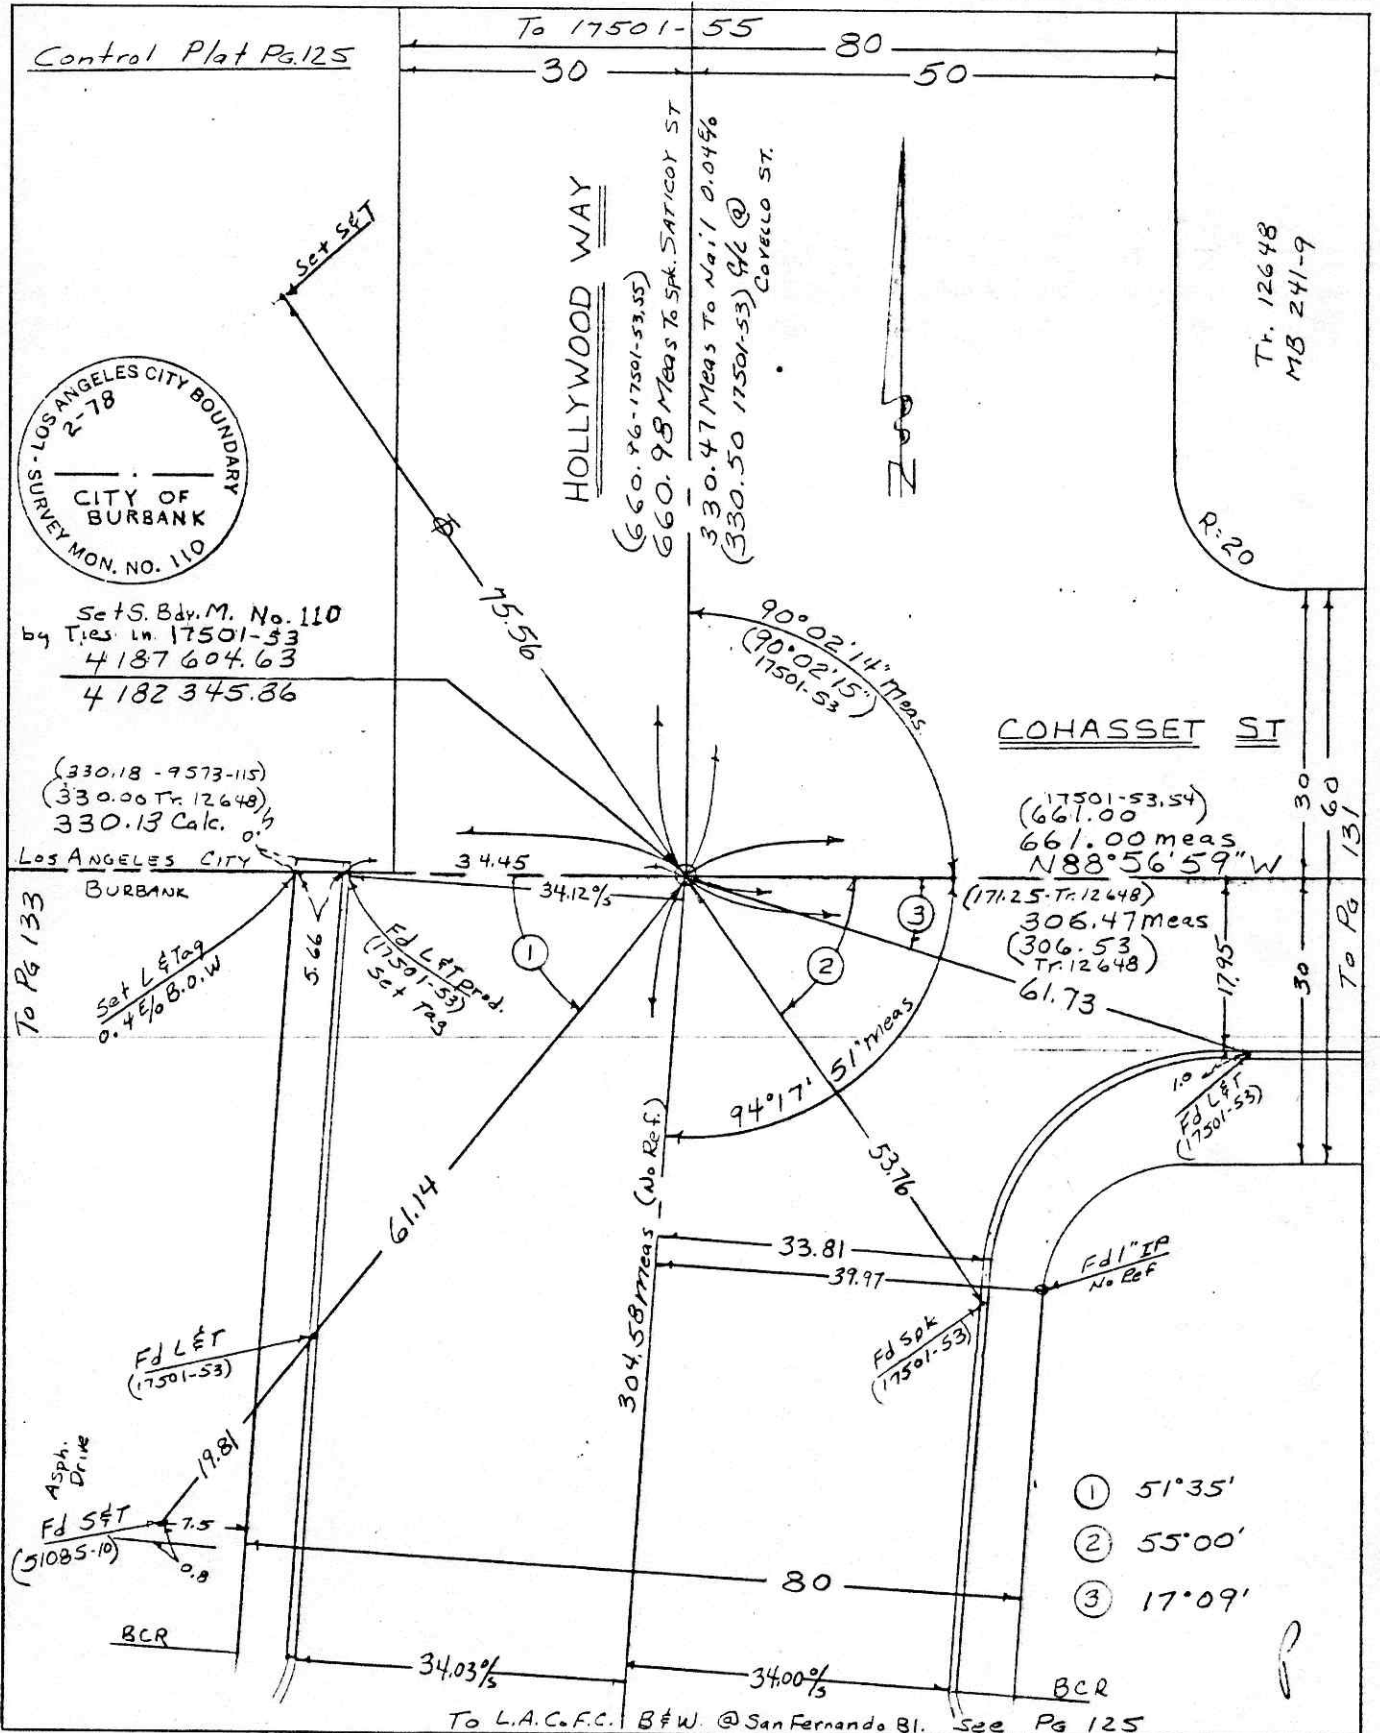

Return original to
 BUREAU OF ENGINEERING
 SURVEY DIVISION, Rm. 835
 200 N. Main St. — Los Angeles 90012