

**City of Burbank
Public Works Engineering**


Type of Survey: TRANSIT TIES F.B.: 331 Pg.: 136

Surveyed by: ORTEGA, STEAD, VILLARAMA Date: JUN. 28, 1991

SIXTH ST. @ DARTMOUTH RD.

Tract or Parcel Map No.: ETON DR. Work Order No.: _____

NOTE:
Additions or changes
must be initiated or
dated

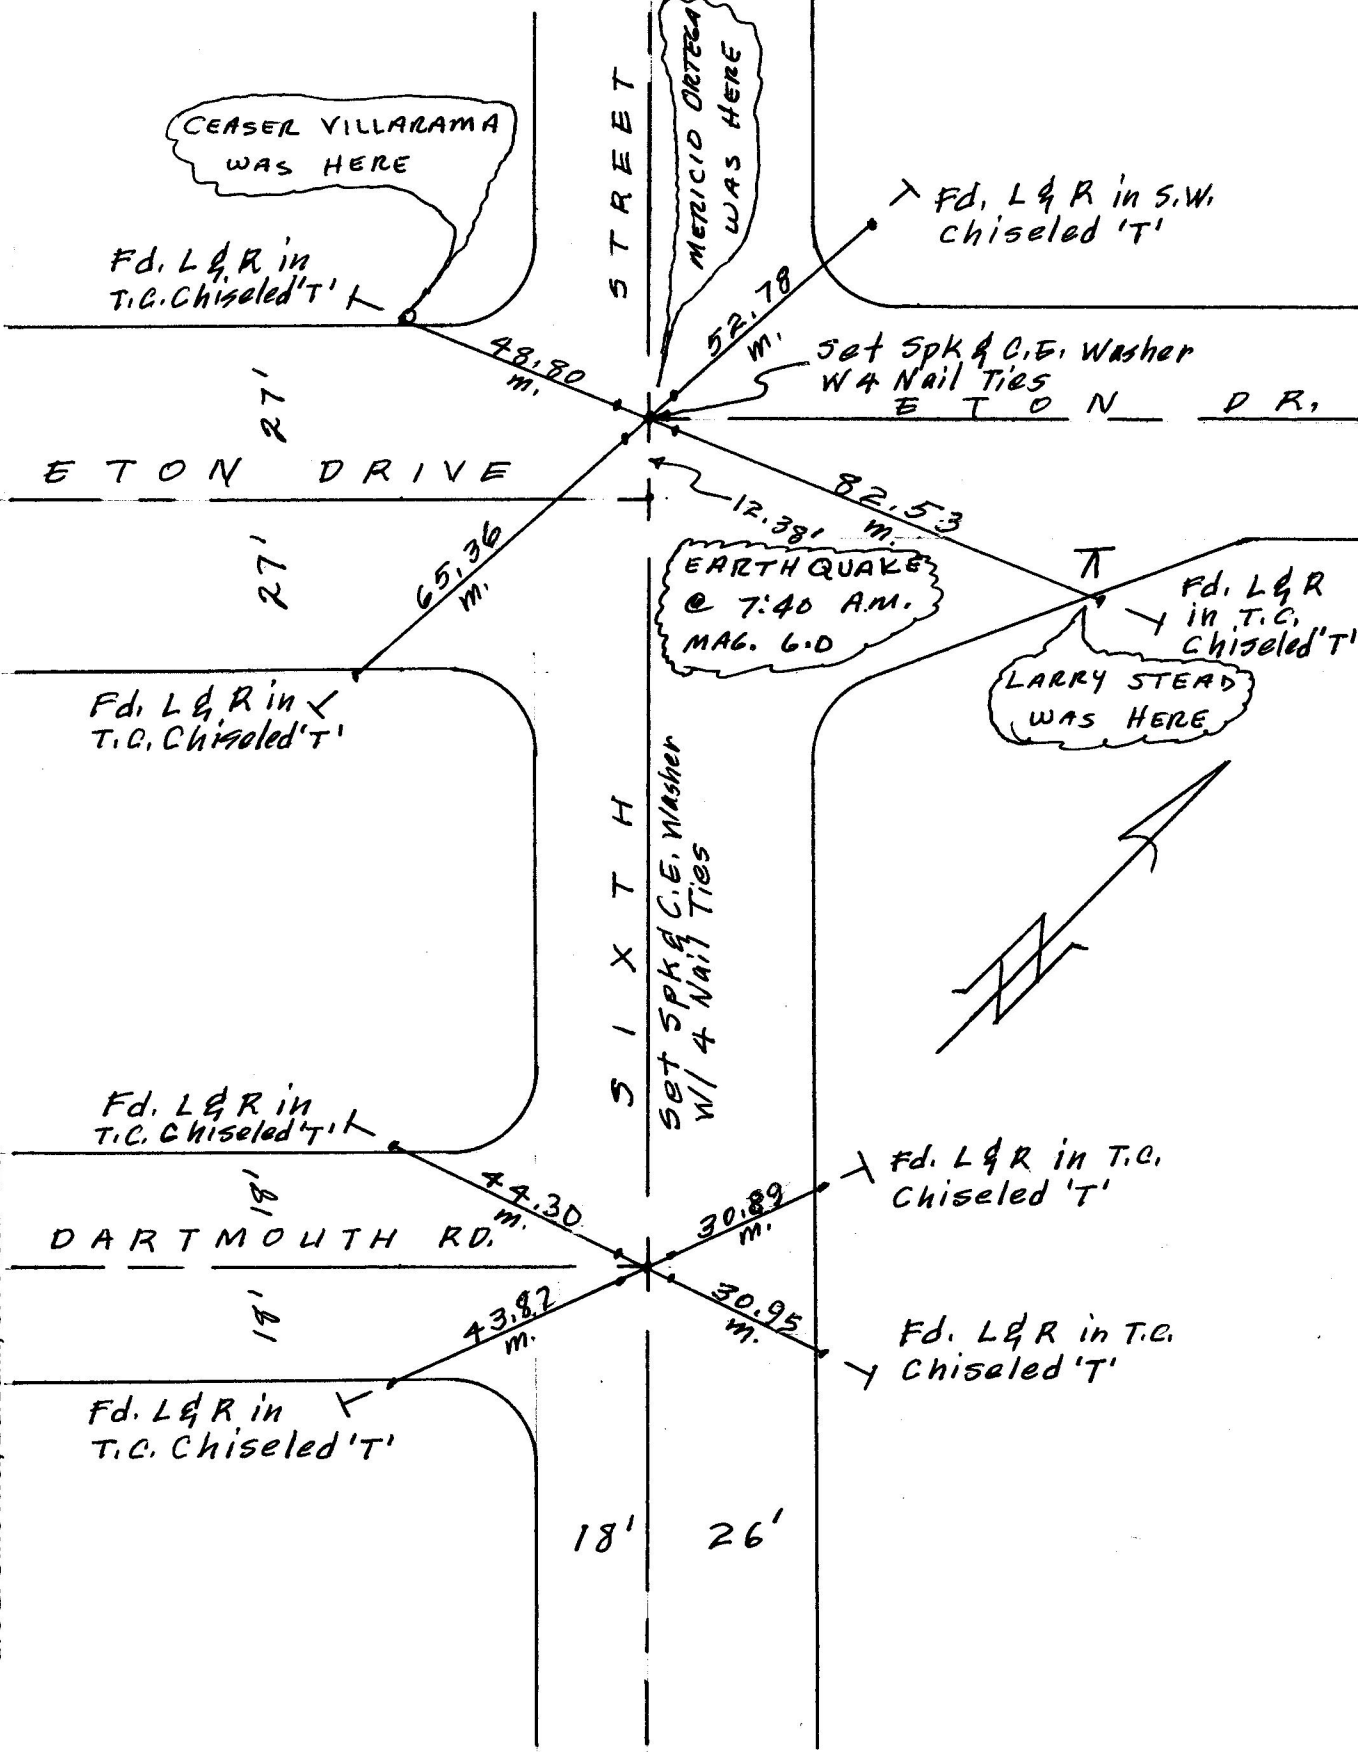

Return Originals To:
City of Burbank
Public Works Engineering
Survey Division
275 E. Olive Ave., Burbank, CA 91502 -1267