



FB-335 P.335

L-189 T-95

L&T PROD
LACo FC 2042/6

LAKE ST

C/LT

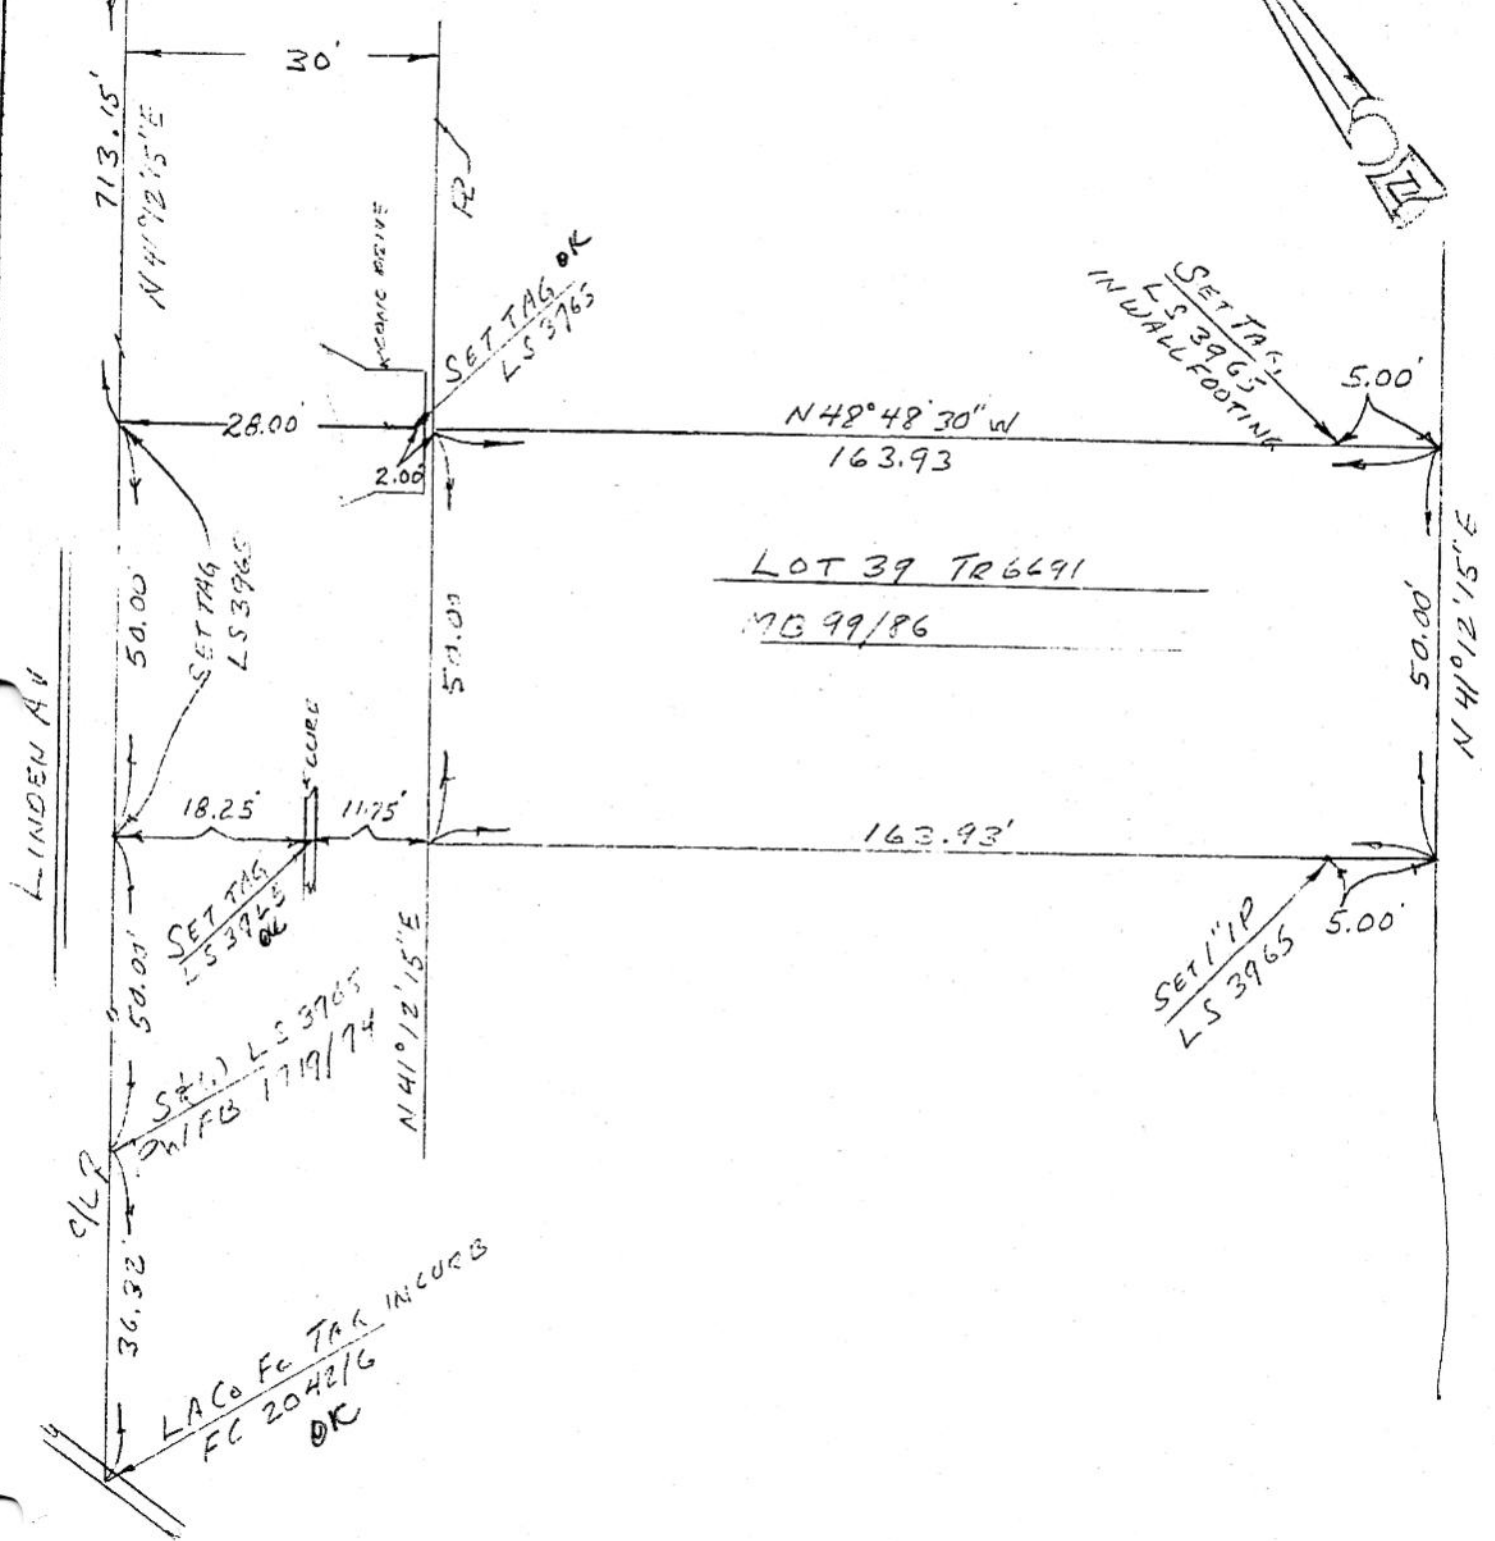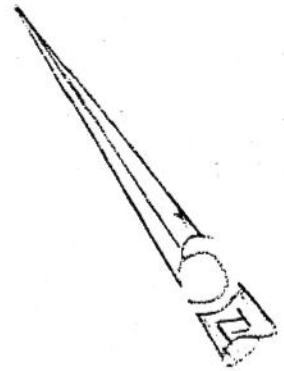

LOT 39 TR 6691

MG 99/86

LACo FC TAG INCURB
FC 2042/6
OK

SET TAG
LS 3965
5.00'

SET TAG
LS 3965
IN WALL FOOTING
5.00'

SET TAG
LS 3765
OK

SET TAG
LS 3965

SET TAG
LS 3965
OK

SET TAG
LS 3765
OK

LACo FC TAG INCURB
FC 2042/6
OK