

PROJECT SCOTT ROAD DRAIN - # TIES

INDEX **FC 2658 357**


SURVEY BY EASTON DATE 10-27-60

REF-13

REVIEWED BY LM DATE 10-16-61

LOS ANGELES COUNTY
FLOOD CONTROL DISTRICT

GLENOAKS & SCOTT RD.
999

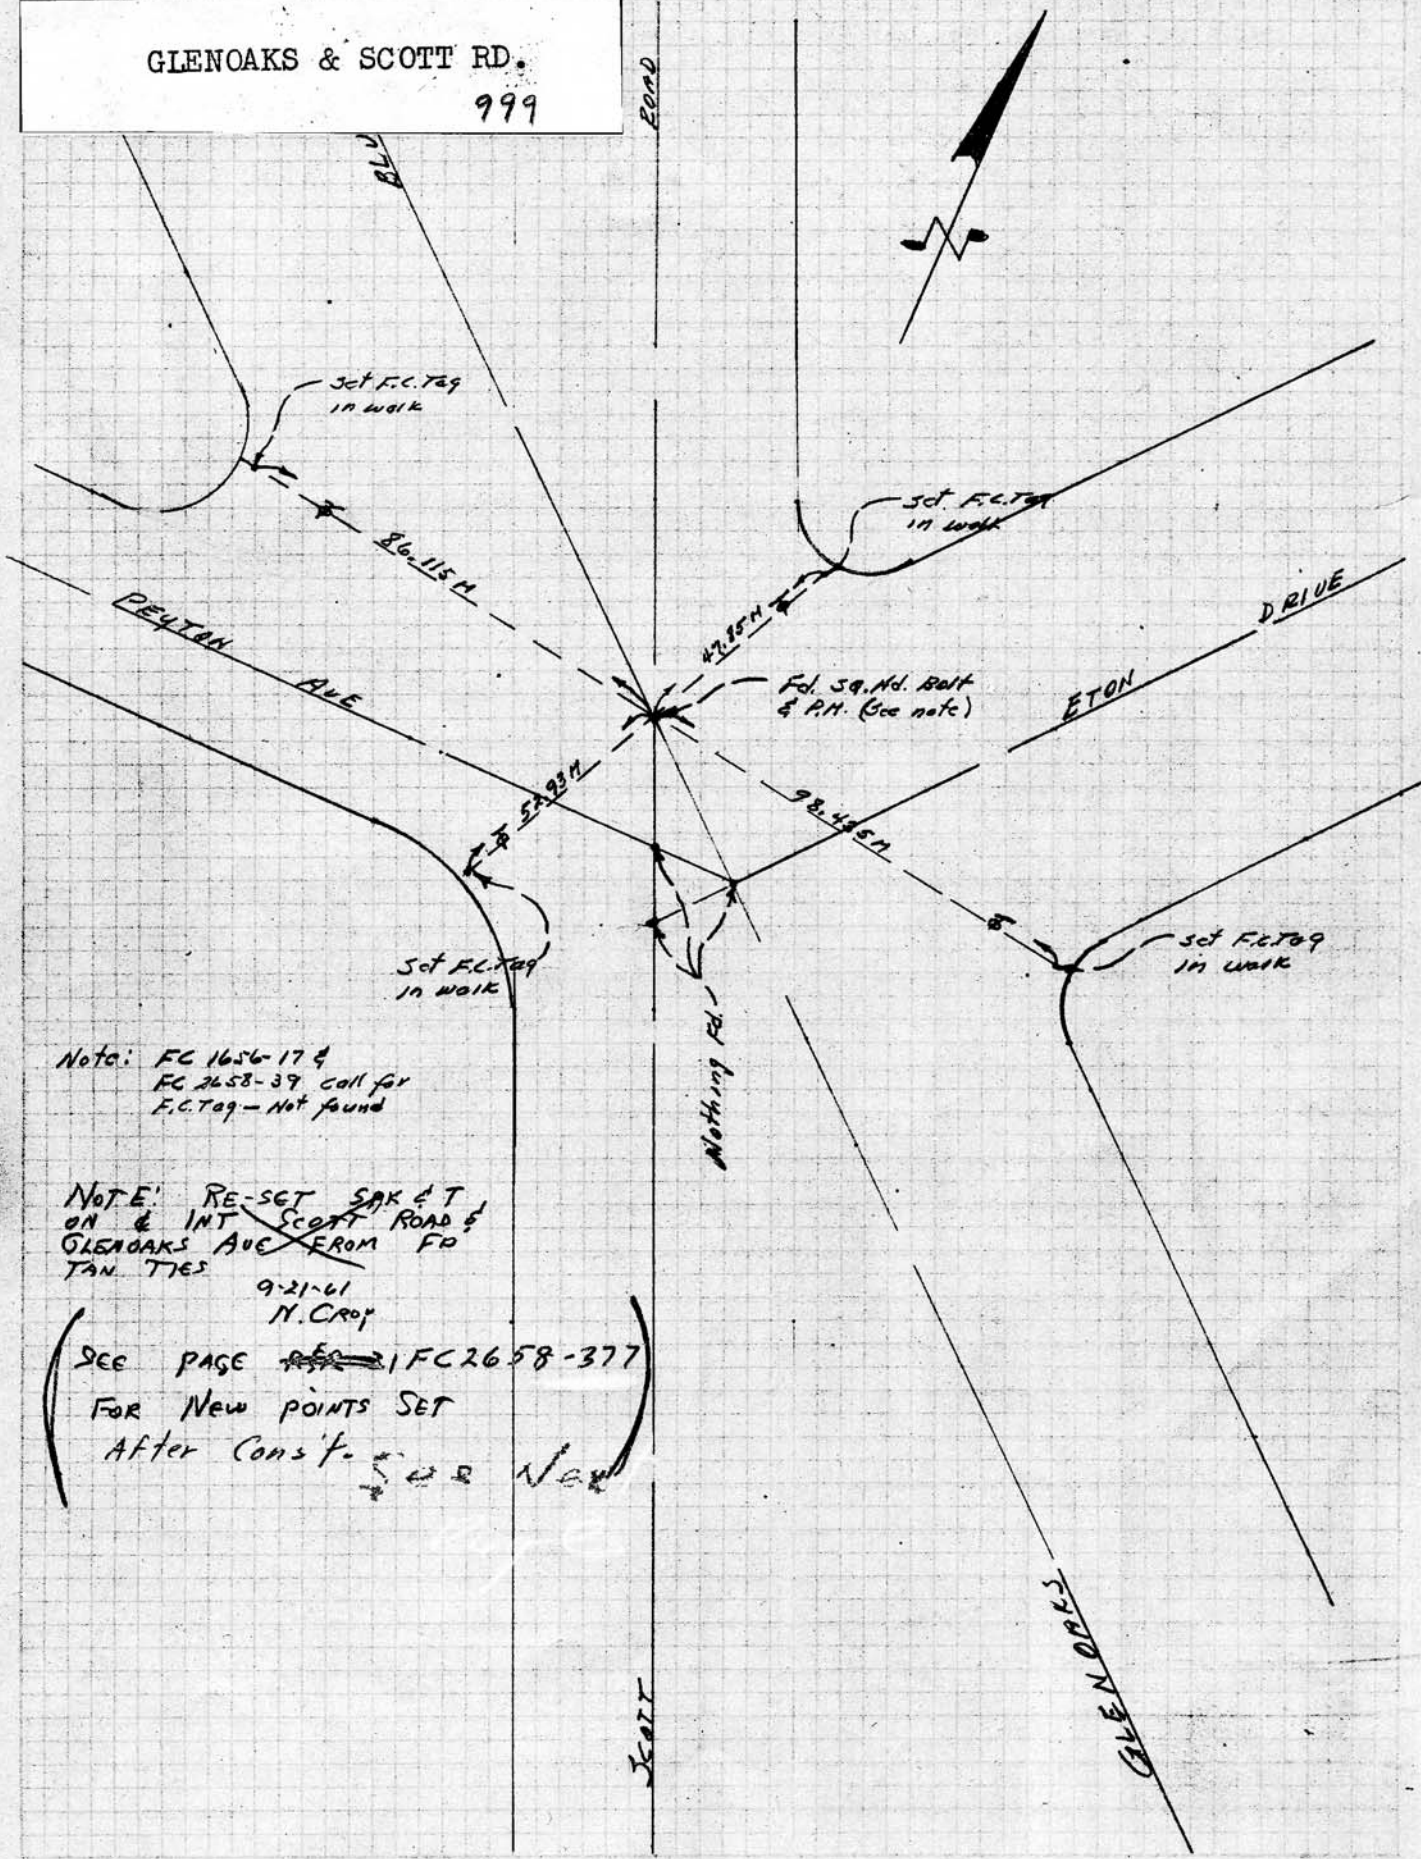

Note: FC 1656-17 &
FC 2658-39 call for
F.C. Tag - Not found

NOTE: RE-SET SAK & T
ON & INT SCOTT ROAD &
GLENOAKS AVE FROM FO
TAN TIES
9-21-61
N. Croy

(SEE PAGE ~~REF~~ 21 FC 2658-377
FOR New POINTS SET
After Cons'f. ~~See~~ Note)