


PROJECT SCOTT ROAD DRAIN - TIES
SURVEY BY EASTON DATE 10-27-60
REVIEWED BY LM DATE 10-16-61

INDEX FC 2658 361
LOS ANGELES COUNTY
FLOOD CONTROL DISTRICT

SIXTH & ETON
999

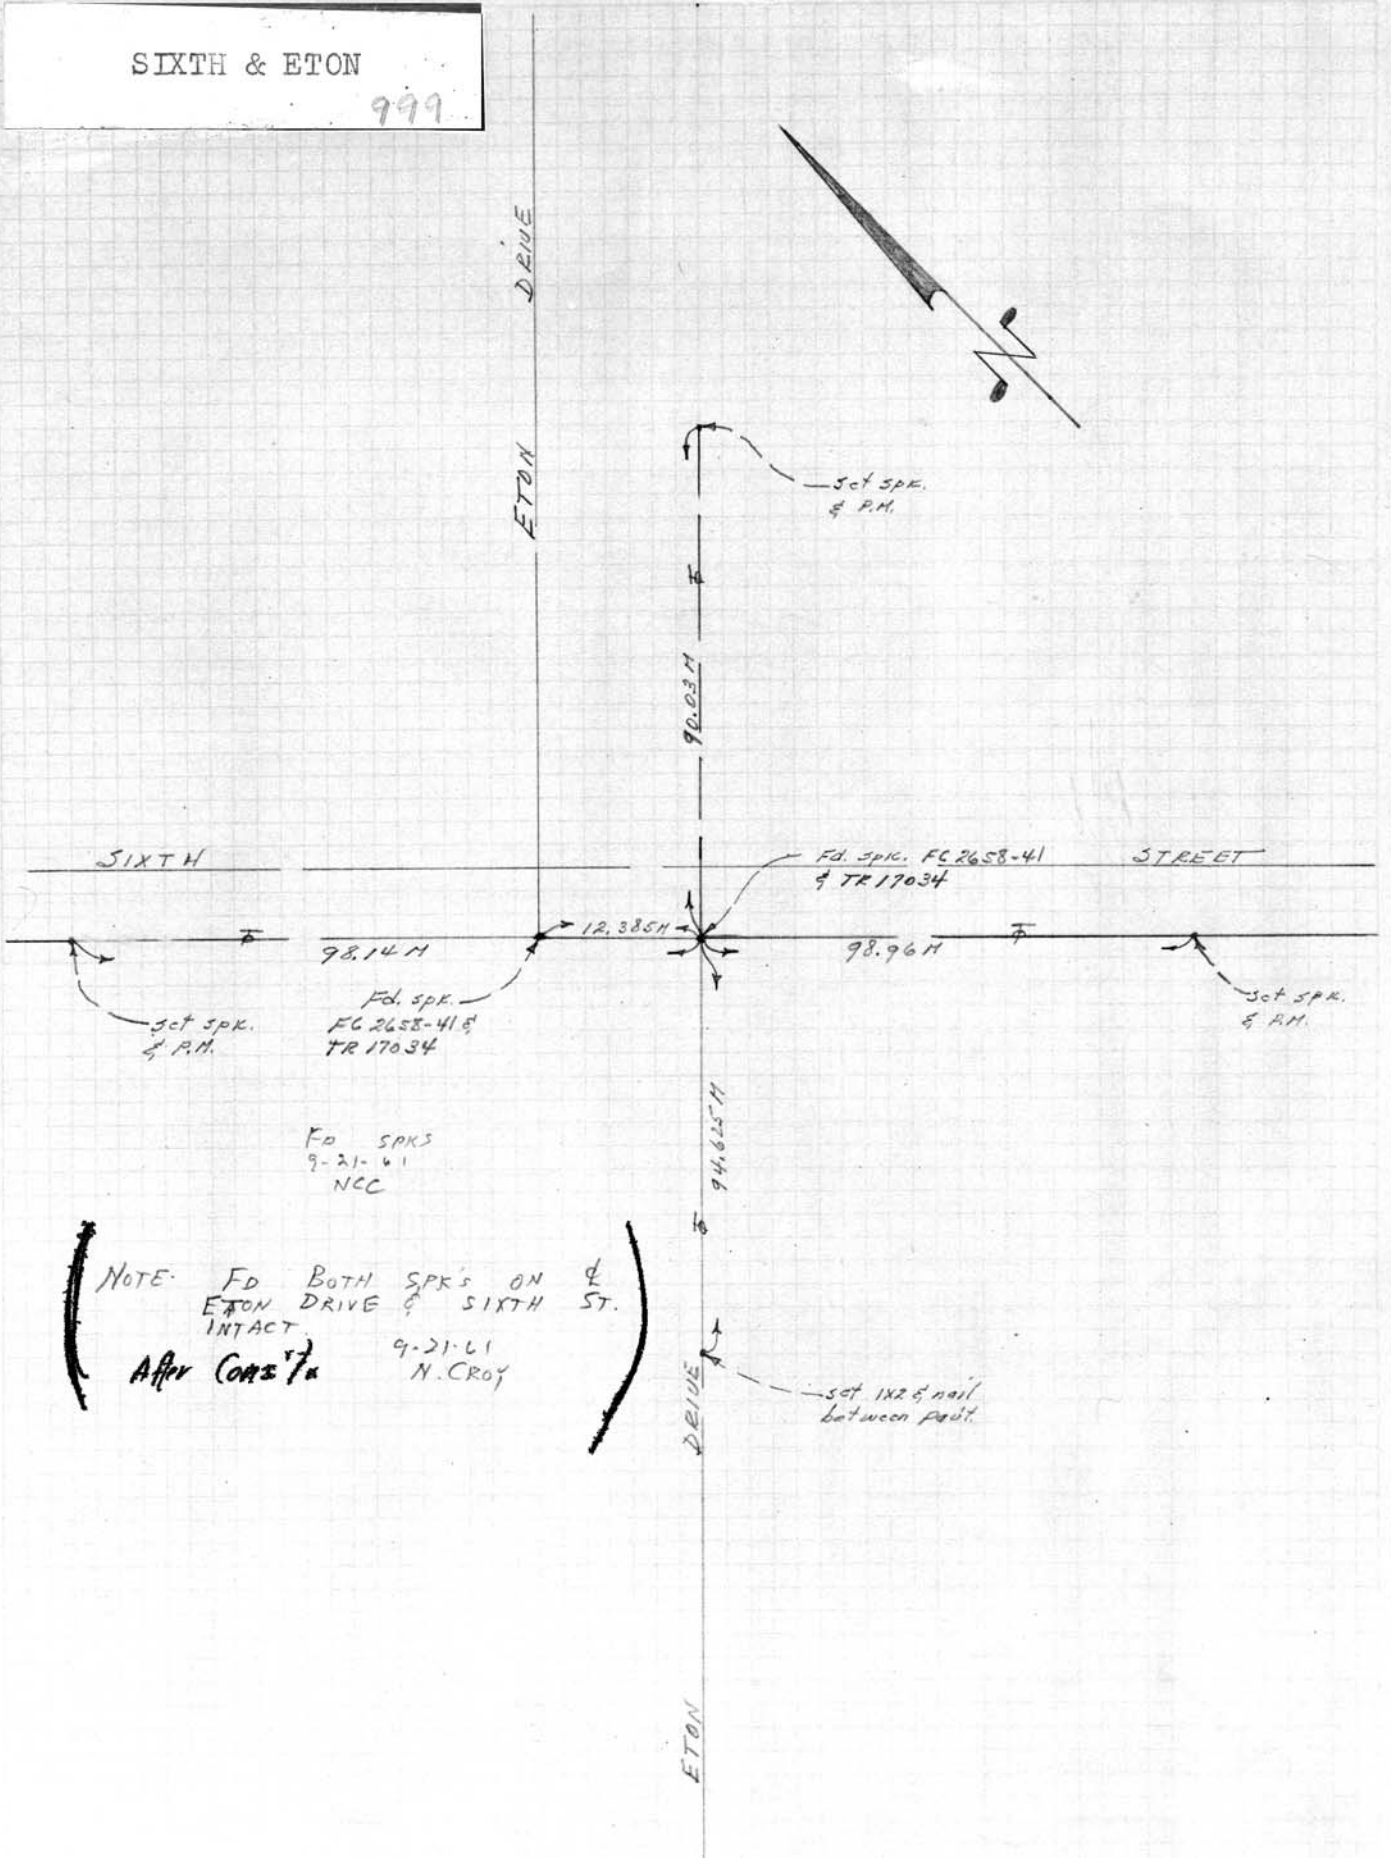

NOTE: Fd BOTH SPKS ON
ETON DRIVE & SIXTH ST.
INTACT.
After Constn 9-21-61
N. CROY

set 1x2 & nail
between post.