


PROJECT SCOTT ROAD DRAIN - & TIES  
SURVEY BY EASTON DATE \_\_\_\_\_  
REVIEWED BY LM DATE 10-16-61 R&R-17

INDEX FC 2658 363  
LOS ANGELES COUNTY  
FLOOD CONTROL DISTRICT

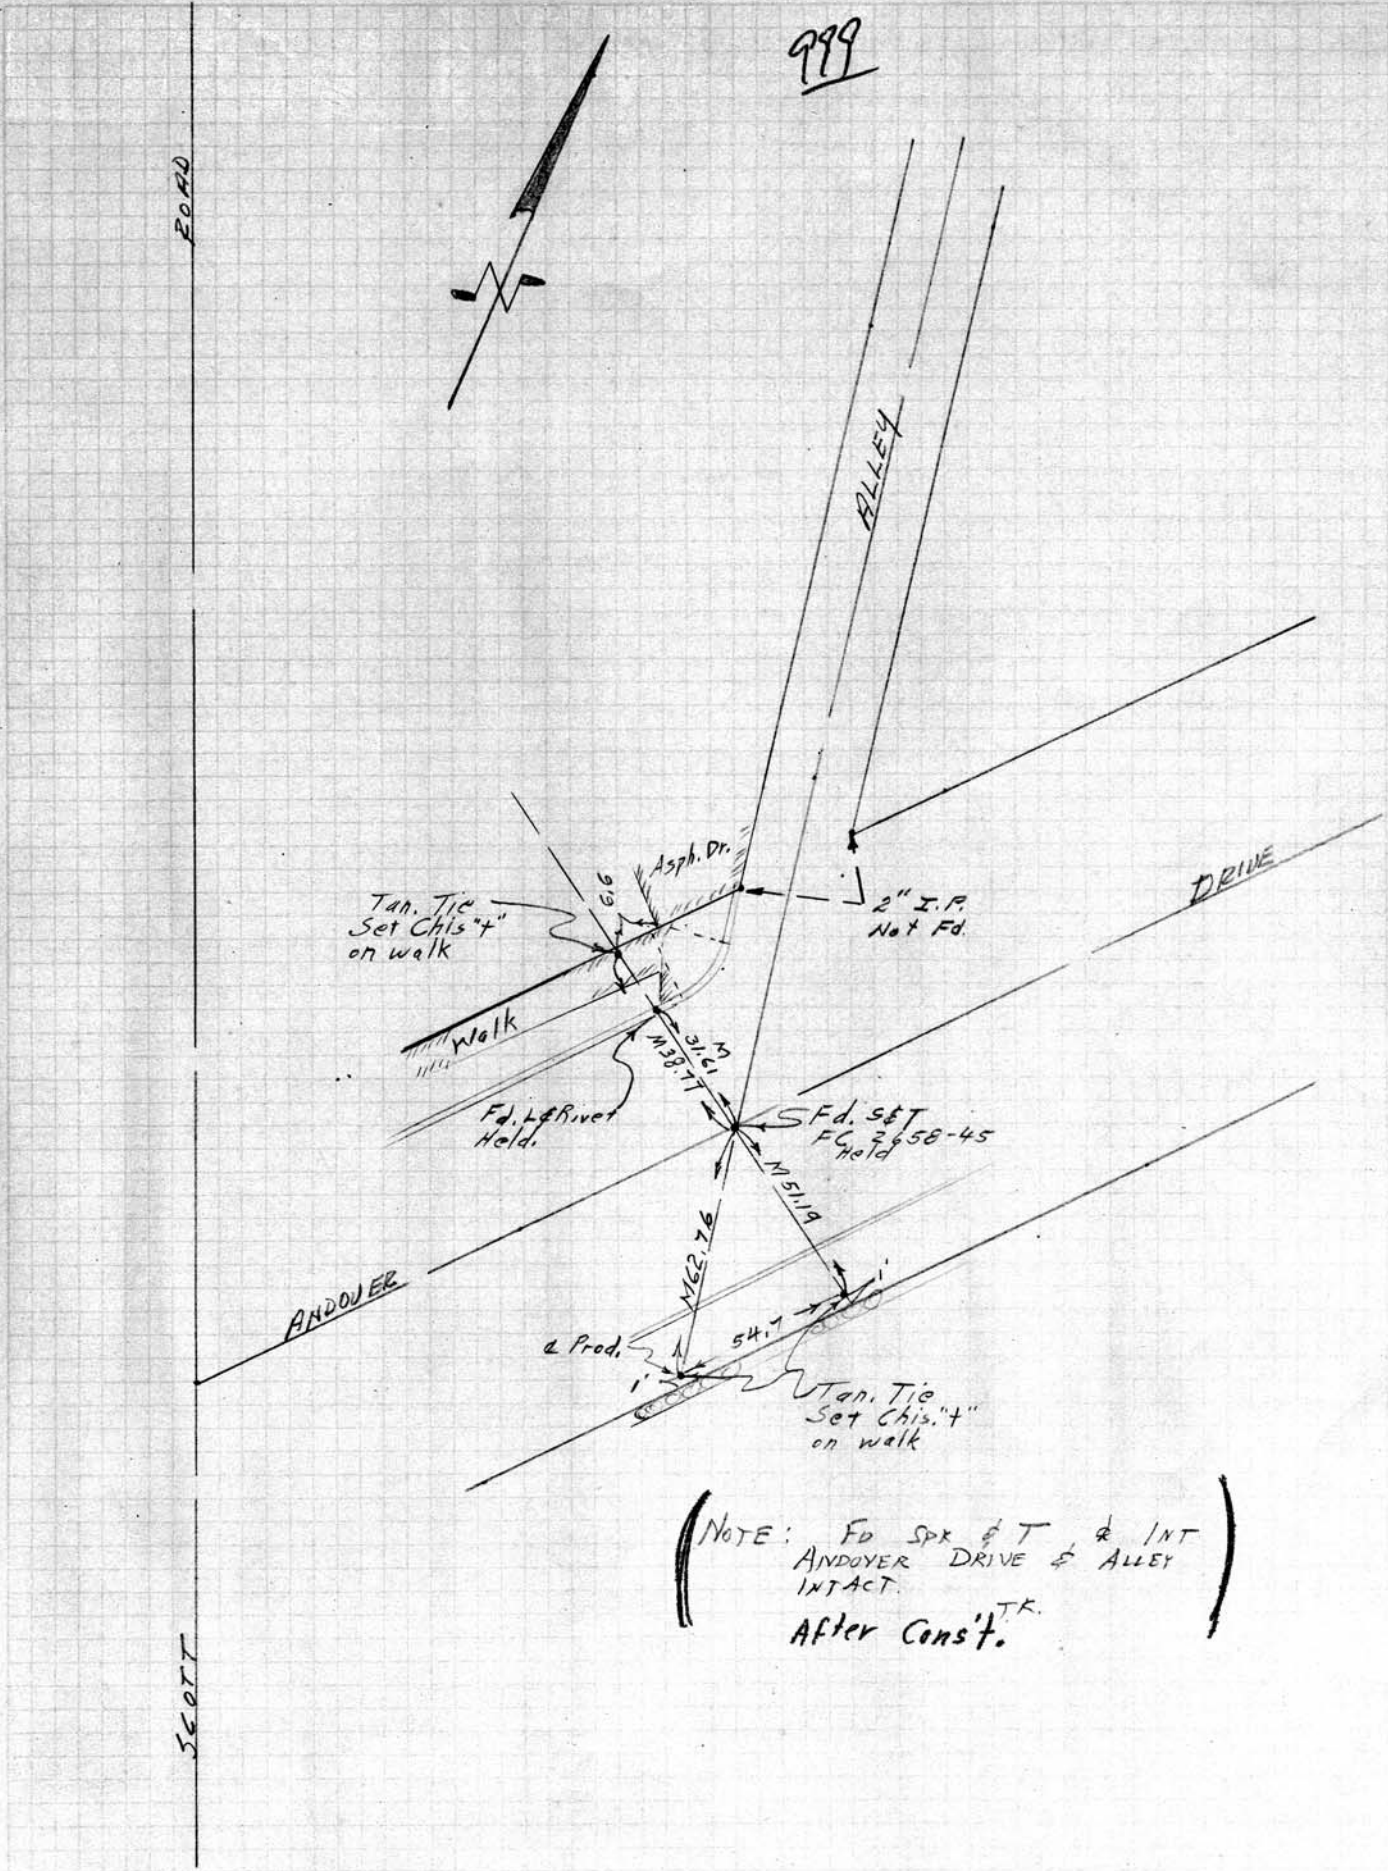

(NOTE: Fd Spk & T & INT  
ANDOVER DRIVE & ALLEY  
INTACT.  
After Const.<sup>TK.</sup>)