

PROJECT SCOTT ROAD DRAIN - TIES

INDEX FC 2658 369


SURVEY BY EASTON DATE 11-9-60

LOS ANGELES COUNTY
FLOOD CONTROL DISTRICT

REVIEWED BY LM DATE 10-16-61

LER-23

ANDOVER & SIXTH ST.
999

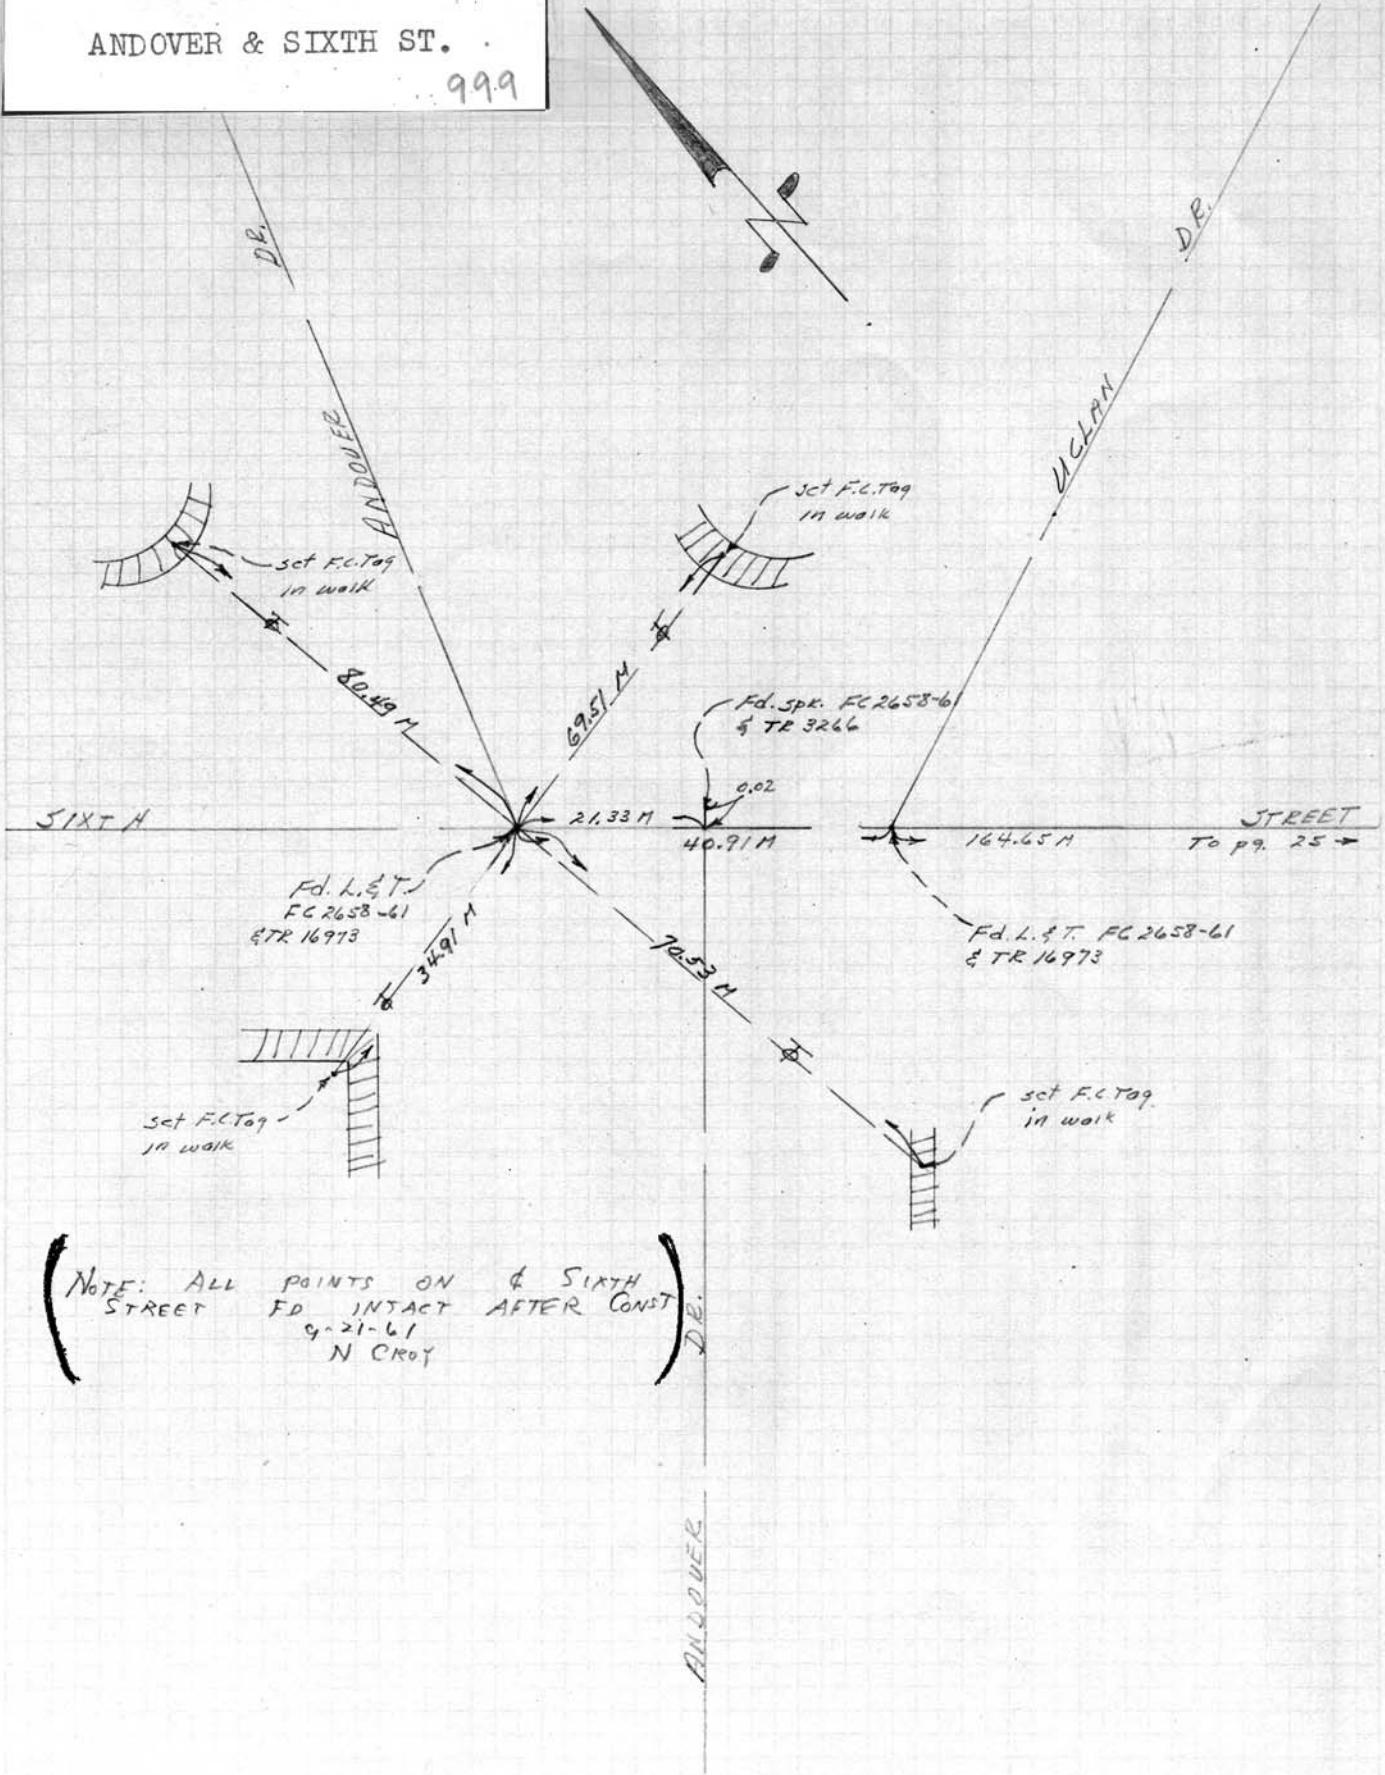

(NOTE: ALL POINTS ON & SIXTH STREET
FD INTACT AFTER CONST
9-21-61
N CROY)