


PROJECT SCOTT ROAD DRAIN -  
 SURVEY BY N CROY DATE 10-11-61  
 REVIEWED BY LM DATE 10-16-61

INDEX R&R 31  
 LOS ANGELES COUNTY  
 FLOOD CONTROL DISTRICT

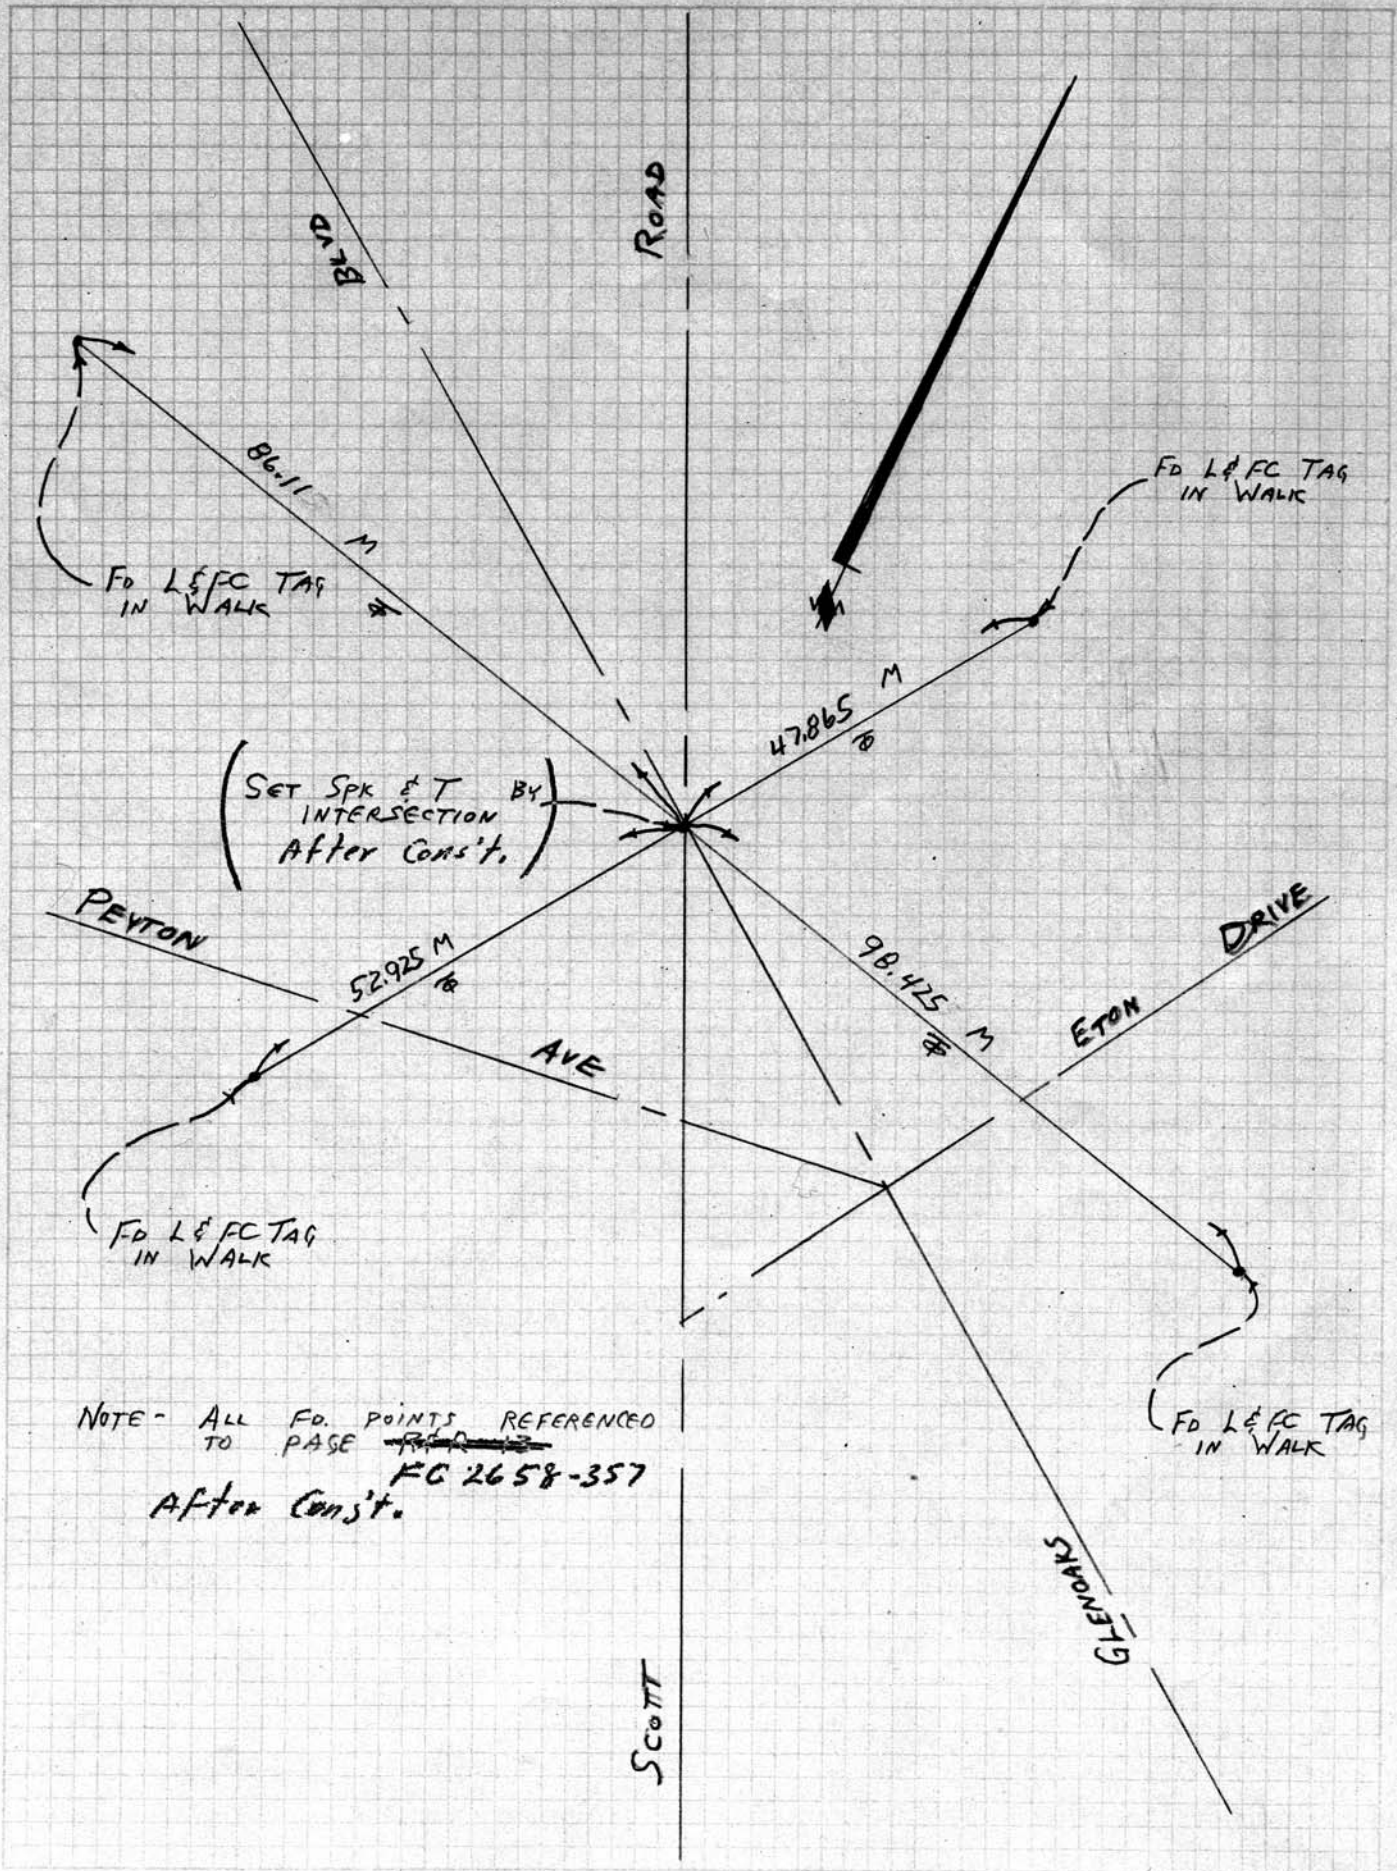

NOTE - ALL Fd. POINTS REFERENCED TO PAGE ~~R&R 12~~ FC 2658-357 After Const.