


SCOTT ROAD  
BRACE ST. TO HAMER ST.  
(HAVEN WAY) & TIES

97

265

FD. R.R. SPK.

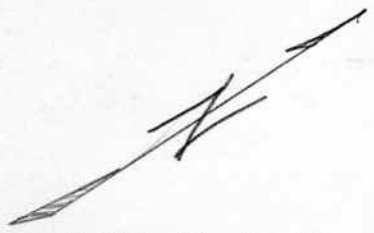


MAR. 23, 1970

BEARINGS  
PER TRACT  
# 18923

SET CITY  
ENGR. L&T, IN  
SIDEWALK, MARKED  
WITH CHISELED "T"  
↑ TIES

CURVE DATA:

$\Delta = 40^{\circ}02'30''$   
 $R = 165.44'$   
 $L = 115.62'$   
 $T = 60.28'$

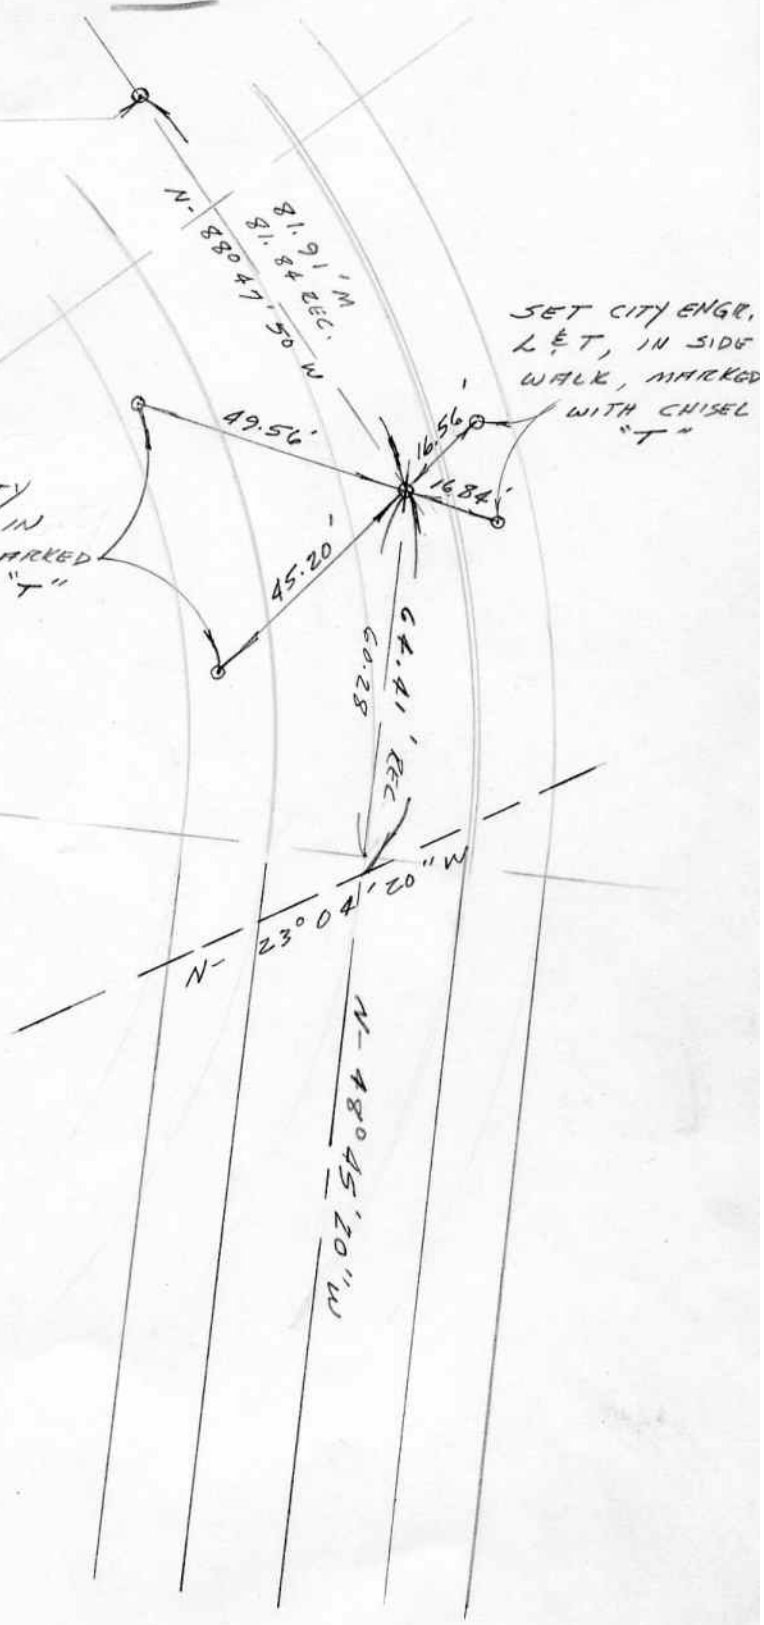

SCOTT ROAD  
@ BRACE ST. (HAVEN WAY)  
TIES

99

265

3-18-'70

SET L & TAG  
(CITY ENGR.) IN  
PCC SIDEWALK  
PER TIES.  
MARKED "T"

SET L & CITY ENGR.  
TAG. IN PCC CURB  
MARKED "T"

F.D. R. E. SPIL.  
PI. PER TRACT  
MAP # 18923

BRACE ST.

ROAD

