


278

THURBER PLACE

P.I. & TIES

SET DEC. 1, 1977

155

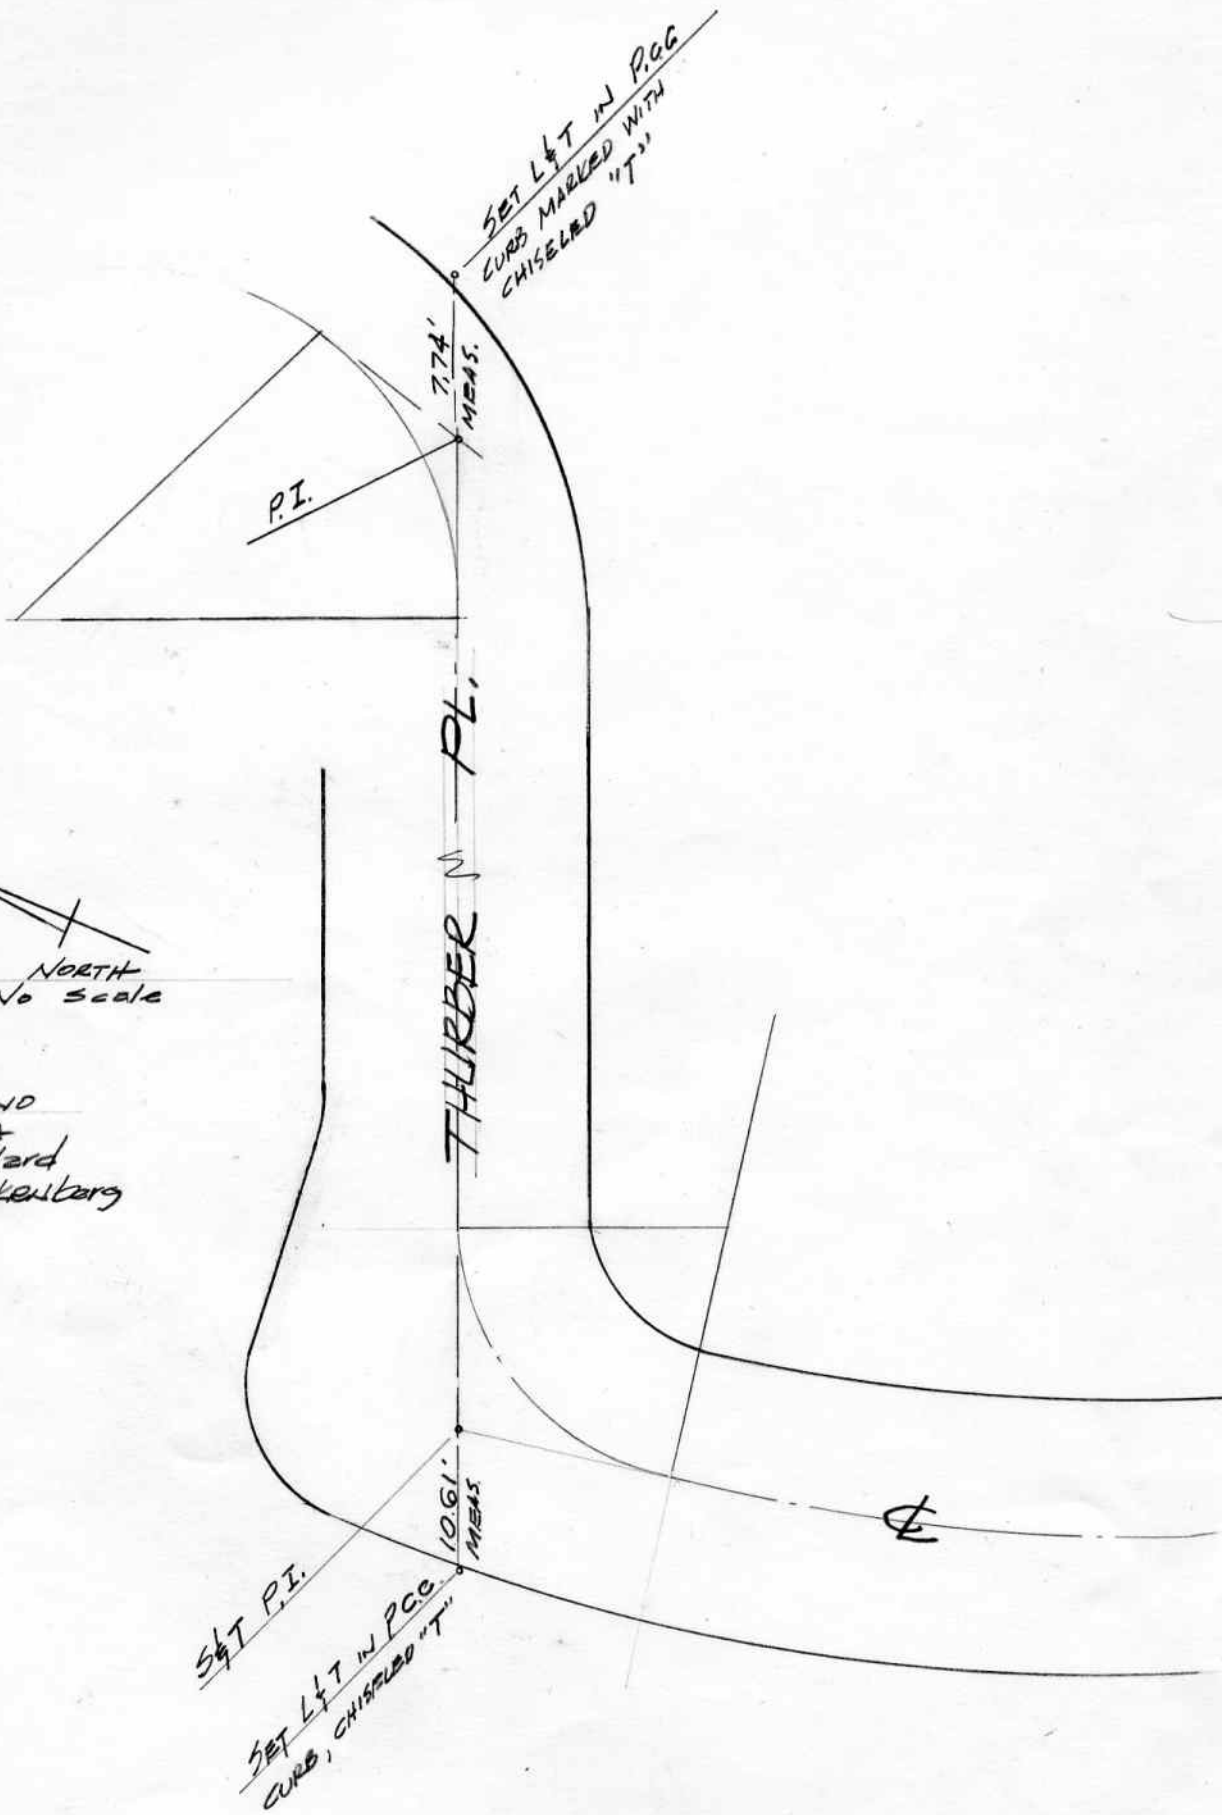


 NORTH
 No Scale


MORENO
 ANARA
 Stoddard
 Schmalenberg

RESET & CONTROL
AFTER CONSTRUCTION
JOB # 9412


ALL TRANSIT TIES & MEASURED
TIES.
LEFTS & LEFTS @ TOP OF PCC
CURBS

ALSO SET NAIL TIES ON TRANSIT
LINES.
MARKED ALL TIES WITH CHISELED
"T"s.

DEC. 22, 1977
MORENO
HARRA
STODDARD
SCHNAKENBEEG

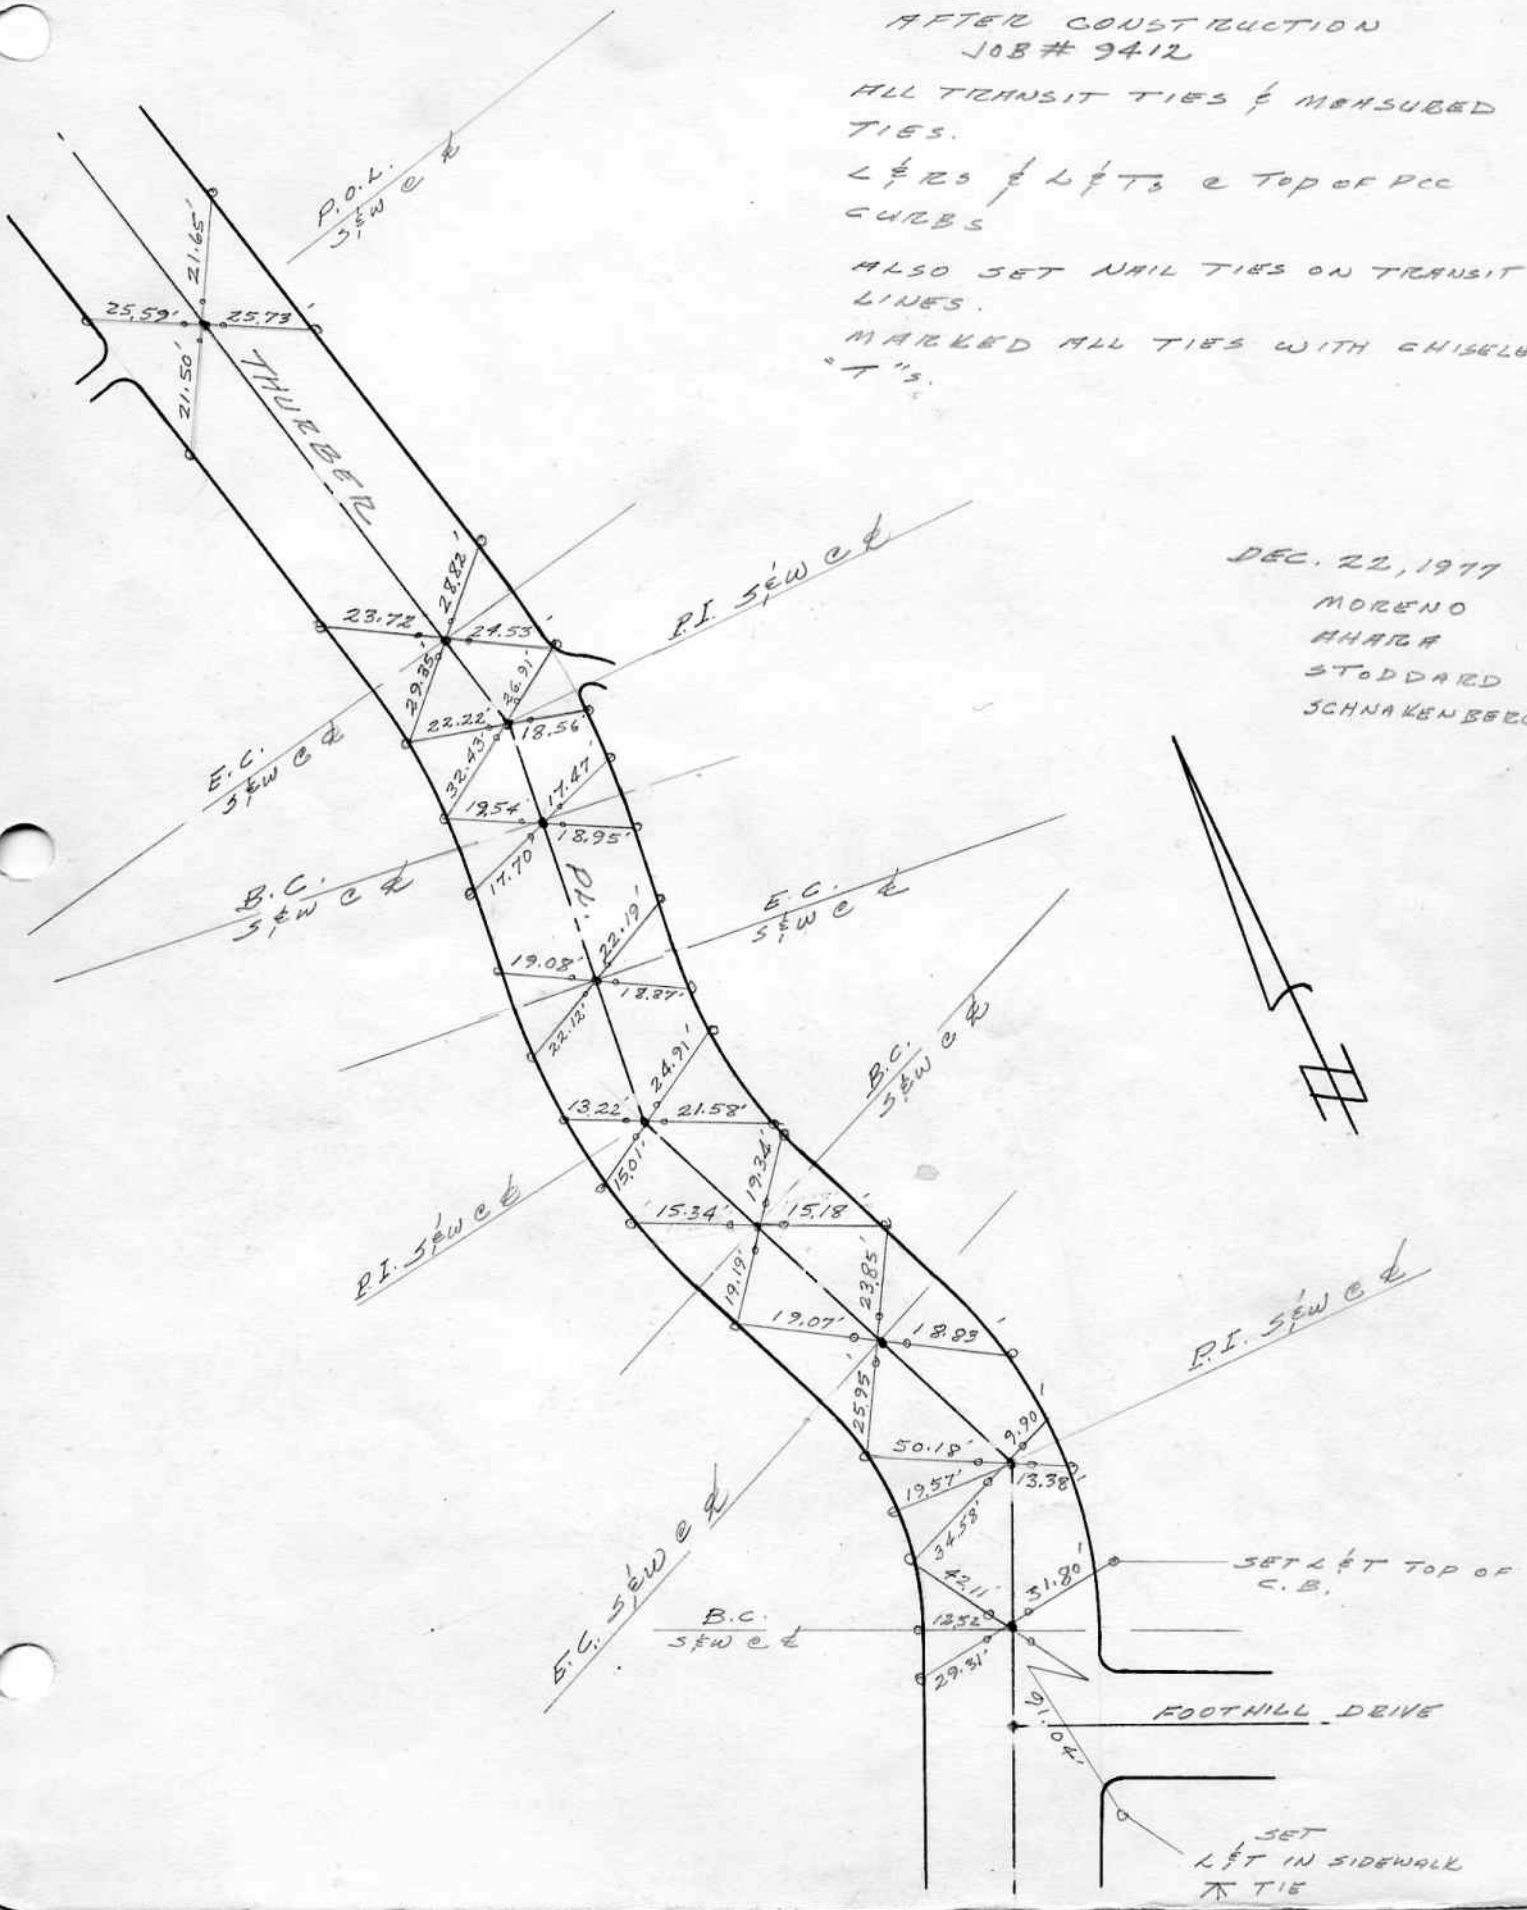

VIA ALTA

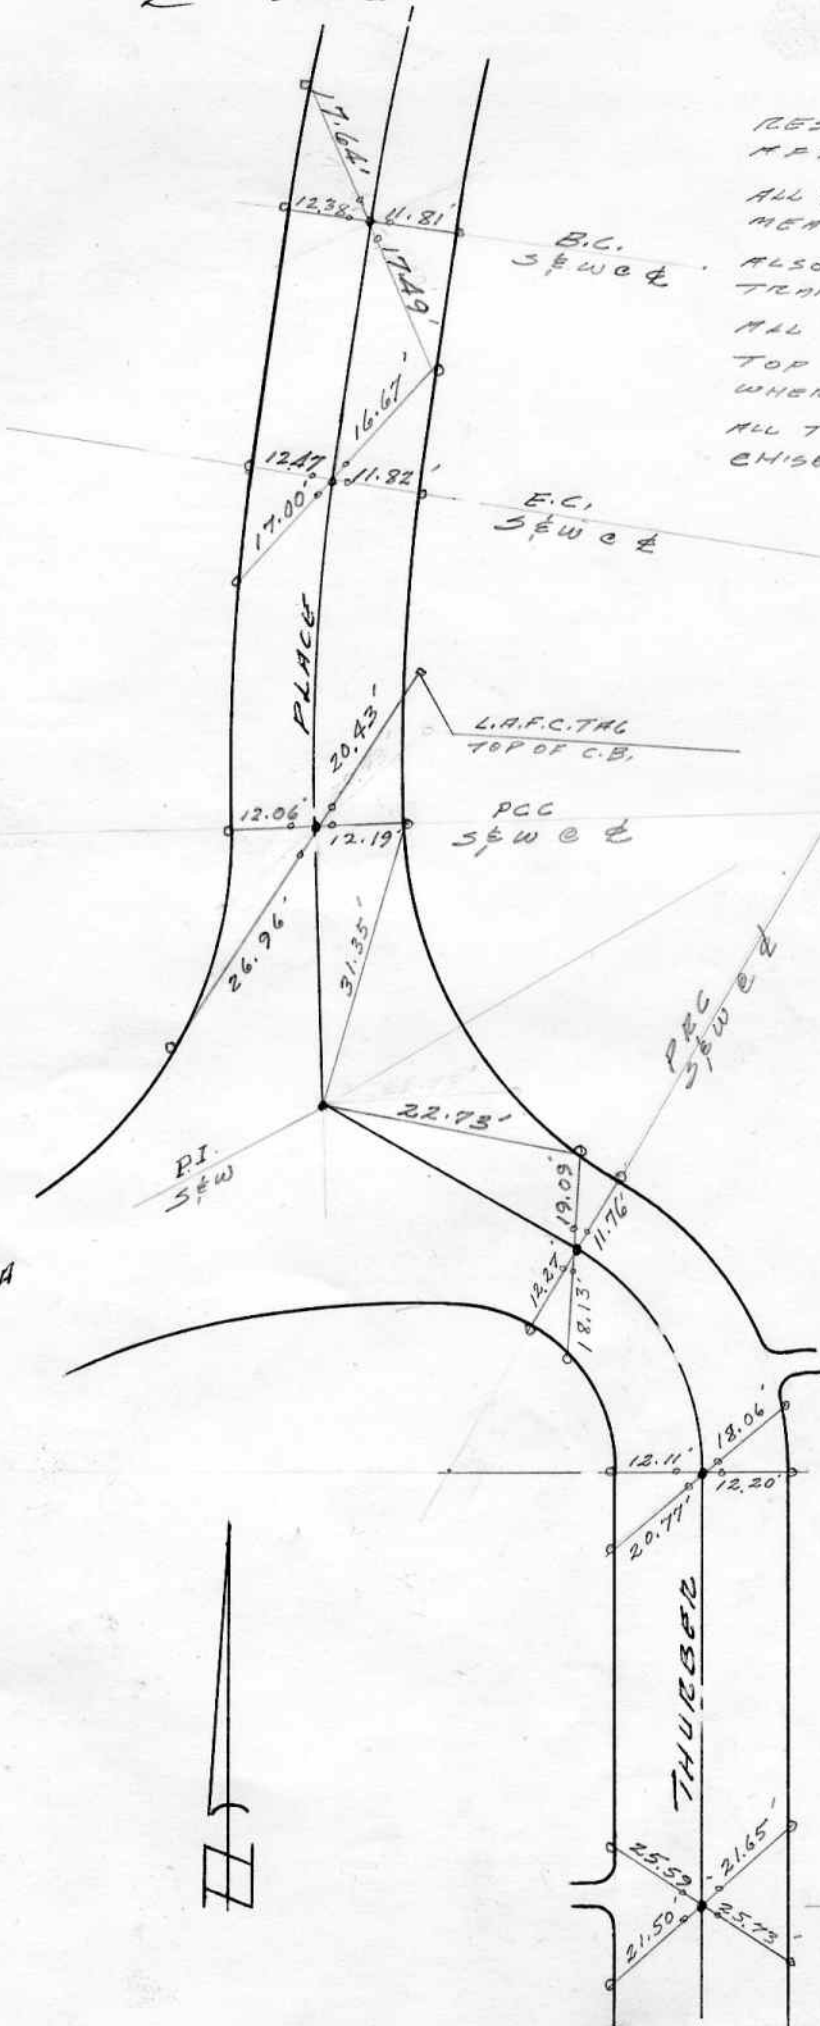

RESET & CONTROL
 AFTER CONSTRUCTION

ALL TRANSIT TIES &
 MEASURED TIES

ALSO SET NAIL TIES PER
 TRANSIT LINES.

ALL L&R, & L&T &
 TOP OF CURBS EXCEPT
 WHERE OTHERWISE SHOWN

ALL TIES MARKED WITH
 CHISELED "T'S"

DEC. 20, 1977

MORENO
 HARRIS
 STODDARD
 SCHNAKENBERG

