

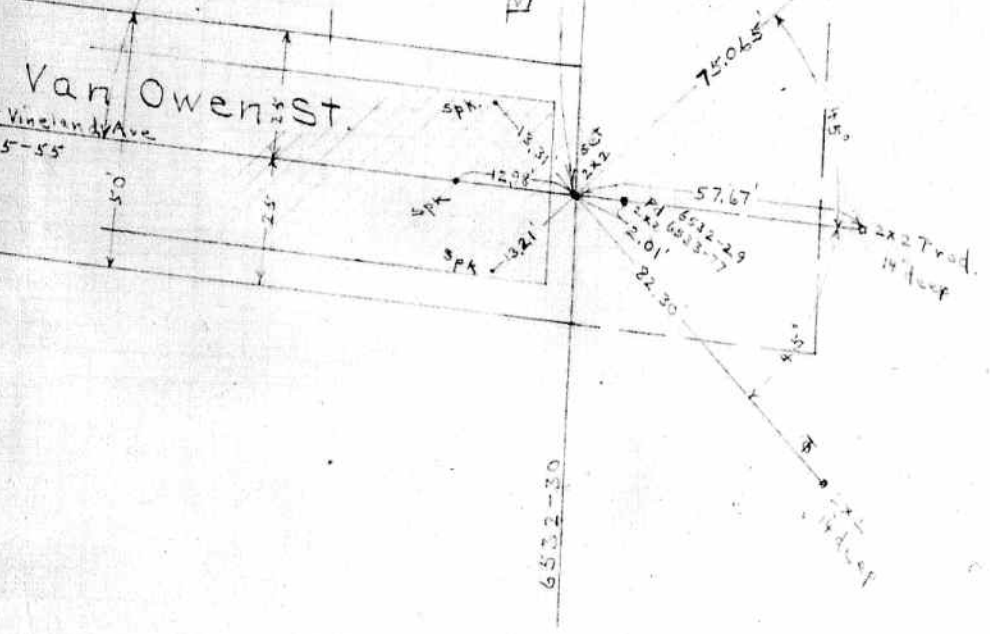
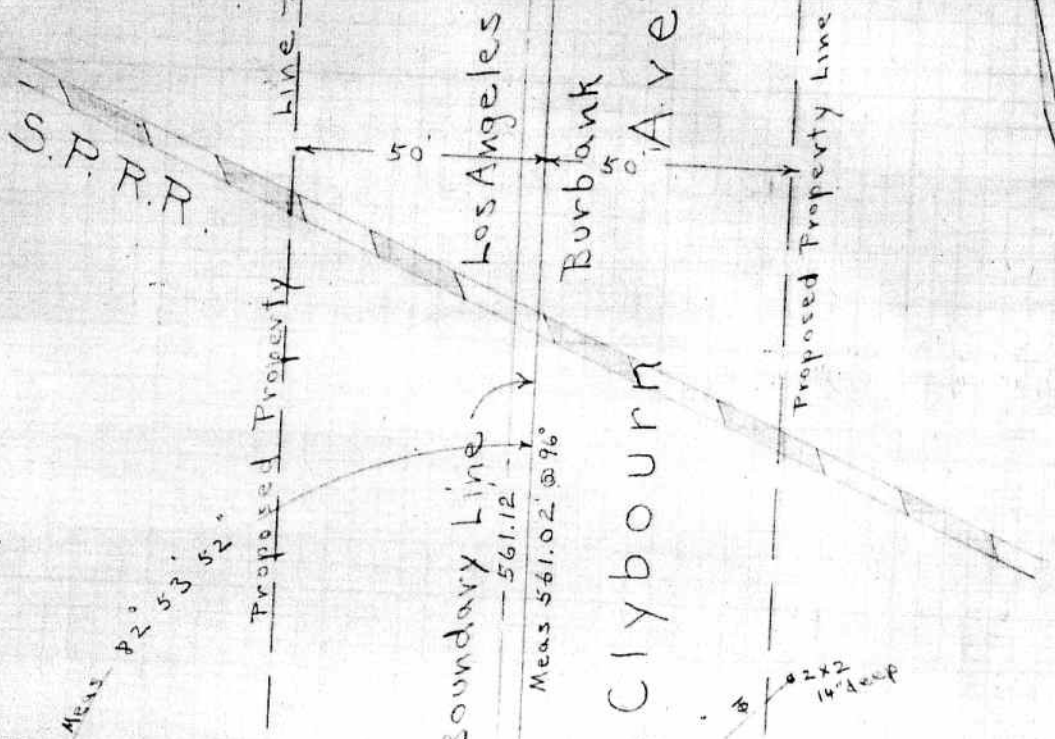


SEP 26 1928  
INDEXED  
41  
235

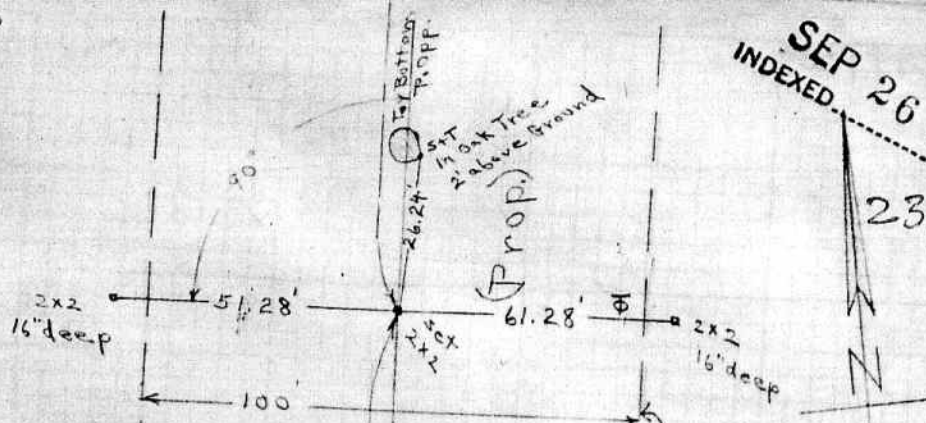

278



234

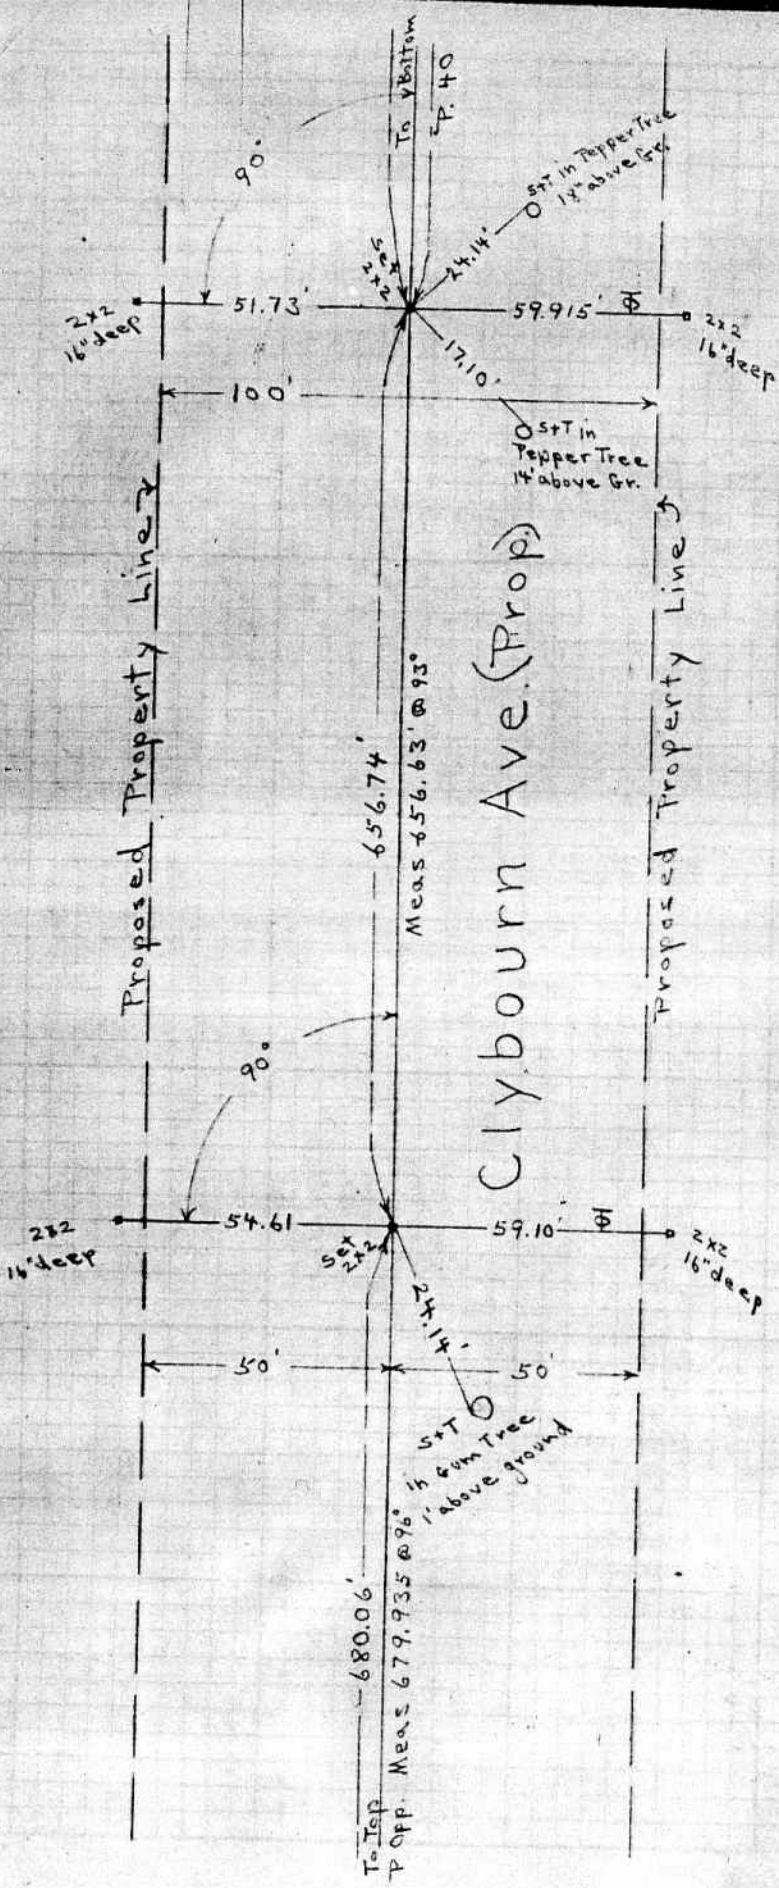



Sept 1926  
Title pg 169

○  
237

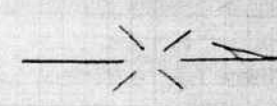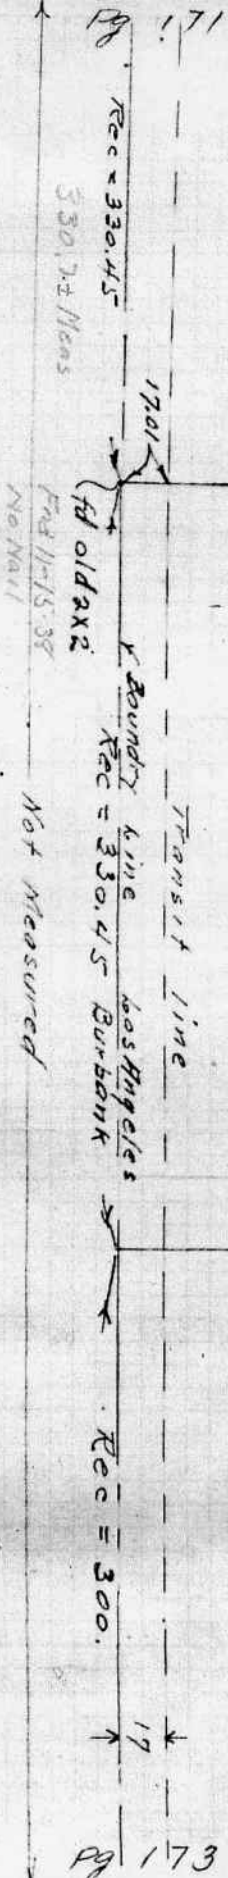

Lot No 30  
Tract No. 2532

Sept 1926  
Title pg 169


45-171  
00  
278

(A)  
Co  
Cohasset St  
No Survey




fd 1/2" pipe  
by tract 8191


CLAYBOURN AVE  
No Survey

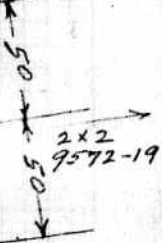

Rec = 585.20 = Meas.

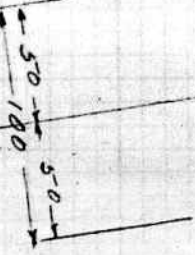

Lot No 6  
Cansstock Tract

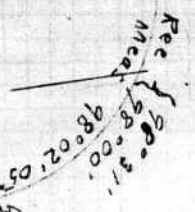

Transit line  
Rec = { 344.35 }  
{ 343.6 }


Sec. 32

To Oak  
Sedicy st

C.S. 8560  
0.34

Sec 5-

Trspg 178

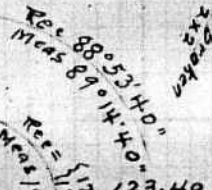


Sec. line

Sec. line 2

5x2  
50. line

- fd 2x2
- 123.33
- fd 2x2
- 123.35
- fd 2x2
- 123.28
- fd 2x2
- 123.28

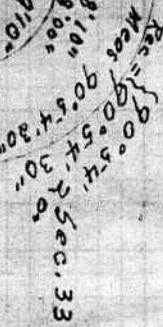

found 3x3  
by tract 8191  
not measured

Sec. 4

Coastal  
Burbank  
Sec. line  
PA

