


PROJECT BURBANK SD# 2304 LINE "C"  
SURVEY BY EASTON DATE 8/17/60  
REVIEWED BY SASSE DATE 6-8-72

278

INDEX FCSD2304 209 55

R.E.R.  
P.S.C LOS ANGELES COUNTY FLOOD CONTROL DISTRICT

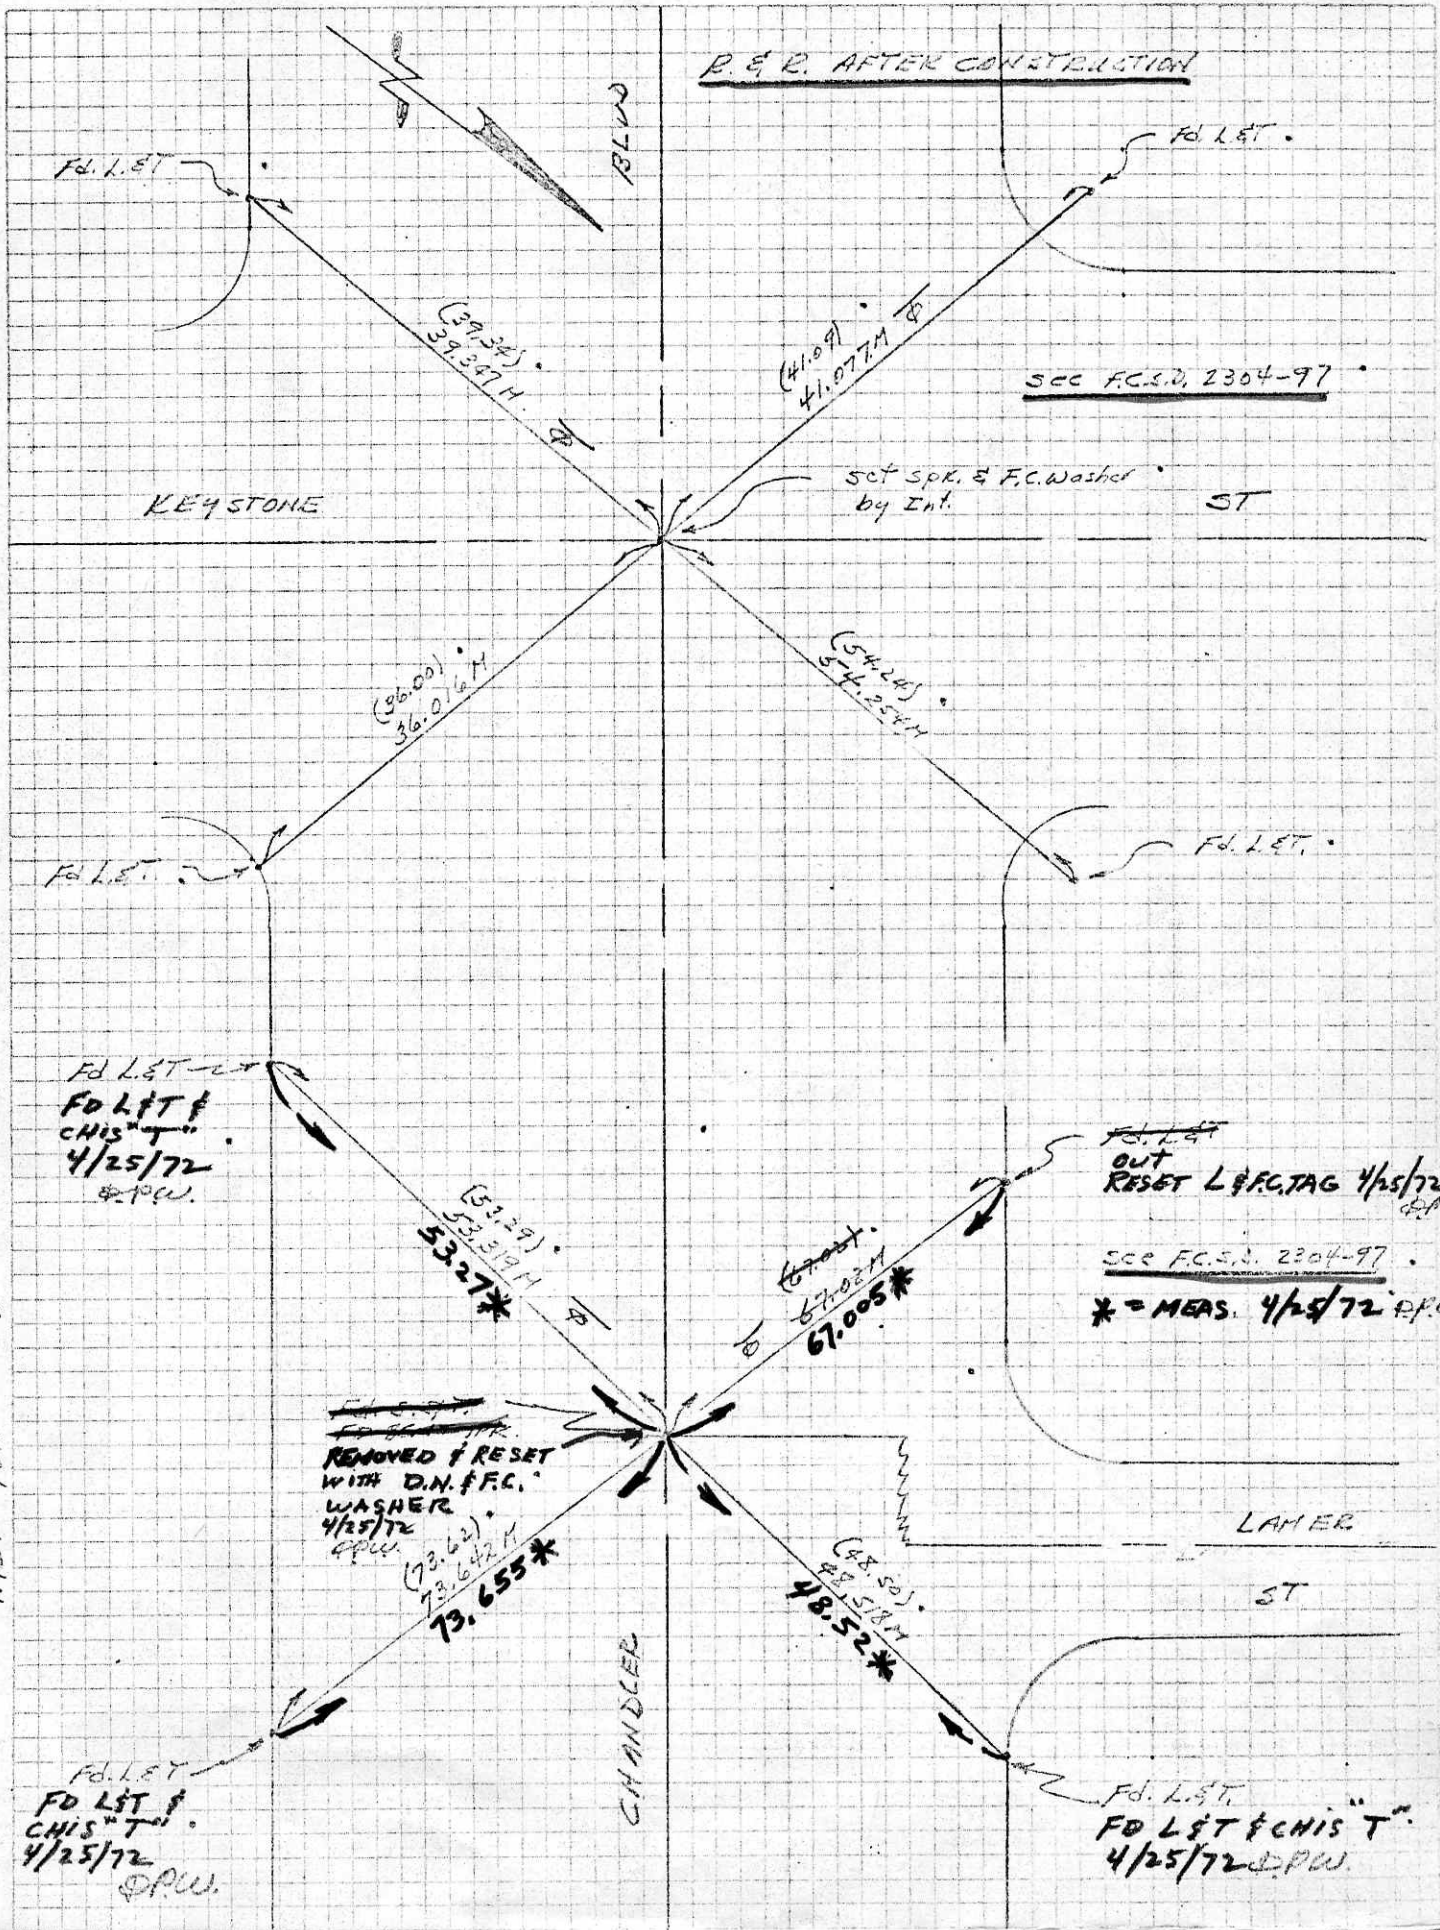

4/25/72 LAMER - NORTH  
 P.W. N.W. 67.005 @ 65°  
 S.W. 53.27  
 S.E. 73.655  
 N.E. 48.52

REMOVED & RESET  
 WITH D.N. F.C.  
 WASHER  
 4/25/72  
 D.P.W.

Fd. L&T  
 OUT  
 RESET L&F.C. TAG 4/25/72  
 D.P.W.  
 SEE FC.S.D. 2304-97  
 \* = MEAS. 4/25/72 D.P.W.

Fd. L&T - CH  
 Fd. L&T  
 CHIS "T"  
 4/25/72  
 D.P.W.

Fd. L&T  
 Fd. L&T  
 CHIS "T"  
 4/25/72  
 D.P.W.

Fd. L&T  
 Fd. L&T  
 CHIS "T"  
 4/25/72  
 D.P.W.