

#9263

9-17-75

278

98

Willits
Moreno
Hara
Bosler
Stoddard


Magnolia
Bird

$\Delta 4 = 140^\circ 40' 00''$ Meas.
 $R = 400'$
 $T = 51.48'$
 $L = 102.39'$


Proposed New alignment
for Sunset Canyon Dr.

Record
 $\Delta 3 = 24^\circ 51' 00''$
 $R = 210'$
 $T = 46.27'$
 $L = 91.08'$

Ord. #447
Lot #1 BL. 76 BK. 17
LA County

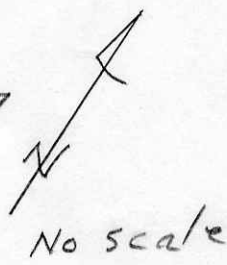

Palm Ave.

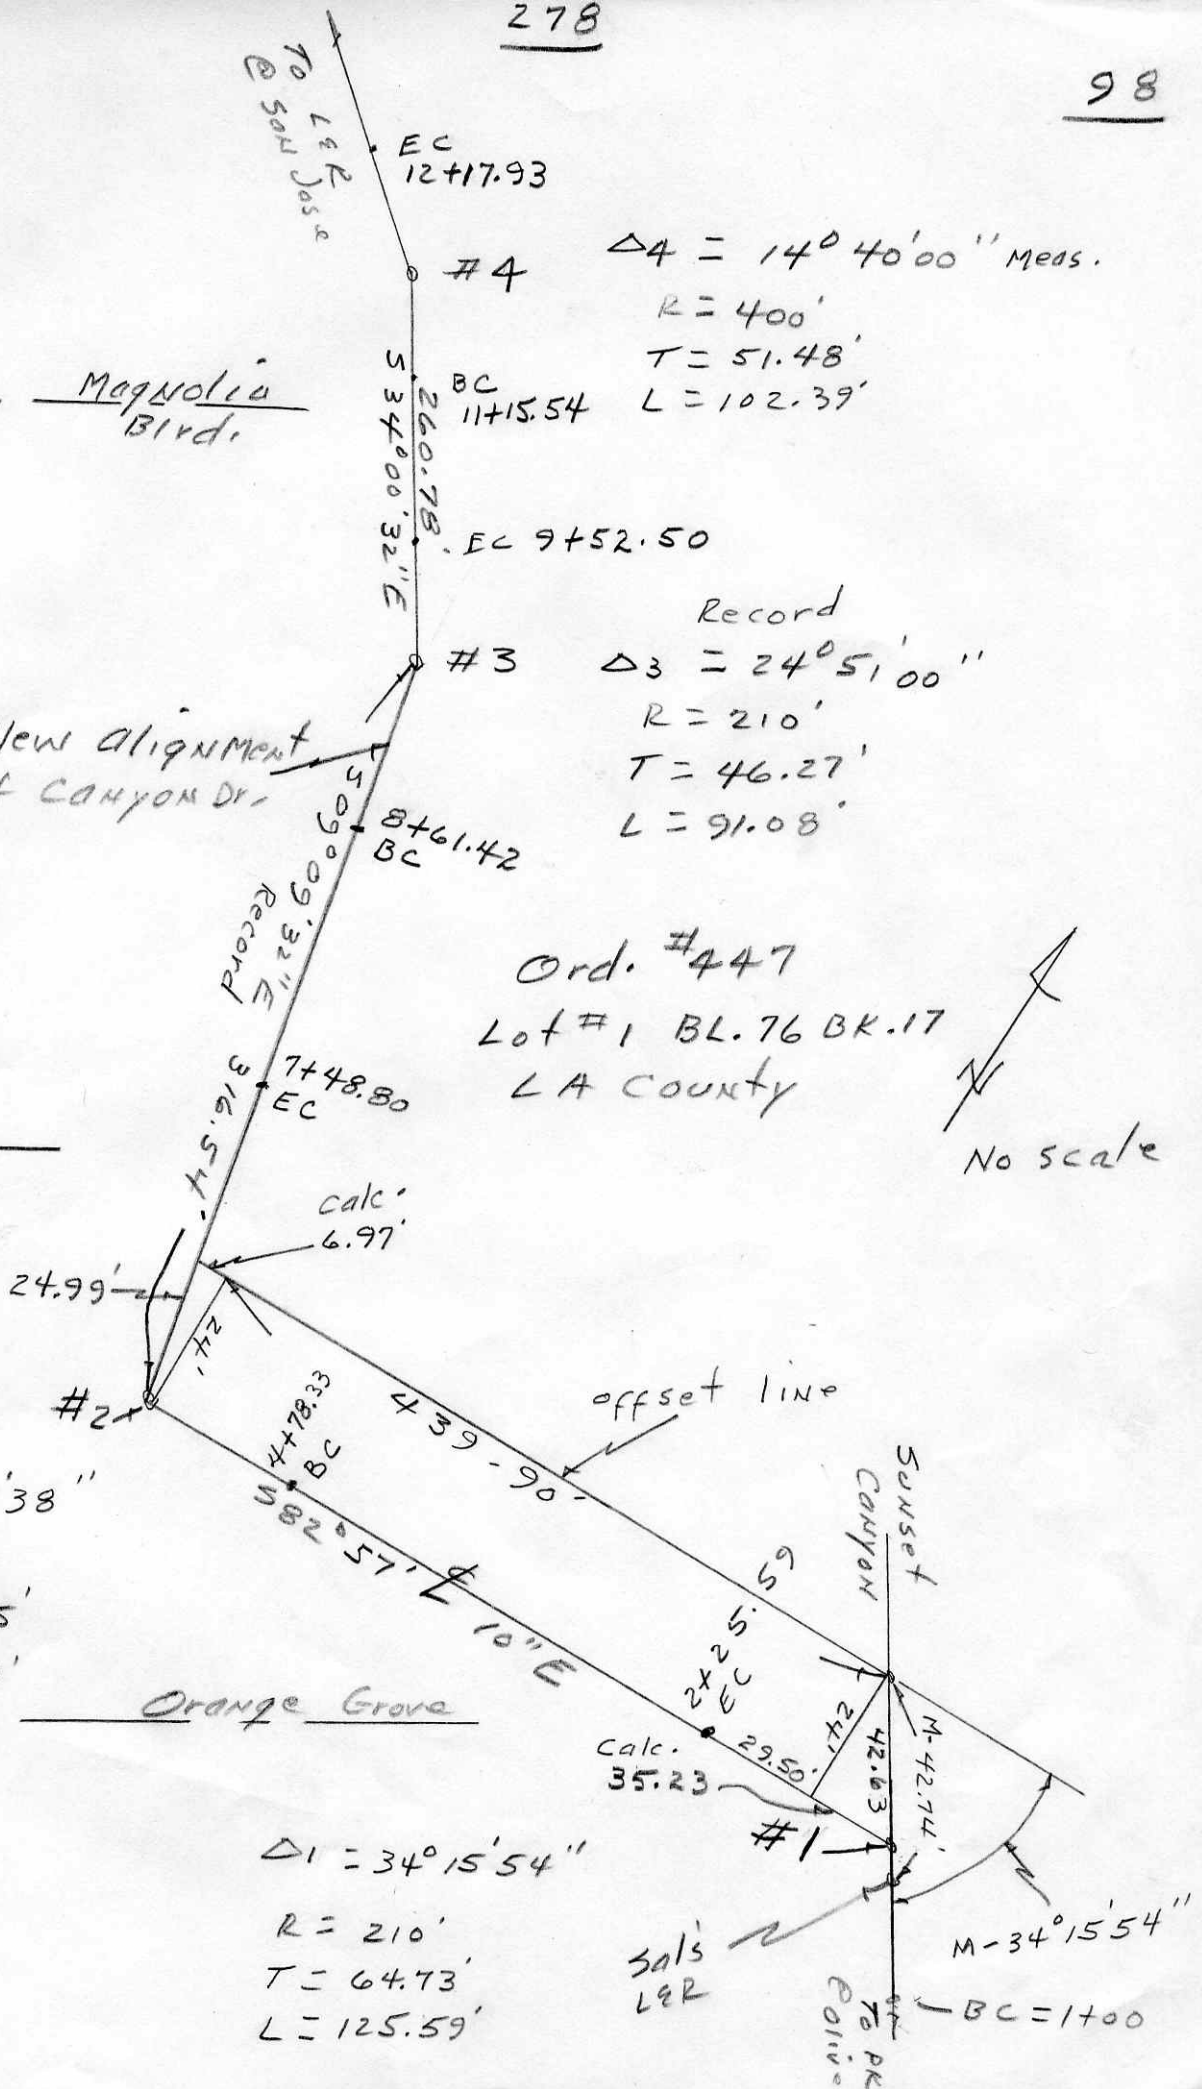

Record
 $\Delta 2 = 73^\circ 47' 38''$
 $R = 210'$
 $T = 157.65'$
 $L = 270.47'$

$\Delta 1 = 34^\circ 15' 54''$
 $R = 210'$
 $T = 64.73'$
 $L = 125.59'$

Calc. 35.23
2x 29.50
42.63
N-42.74'
M-34°15'54"
BC=1400
To PK Collins