


302

13A

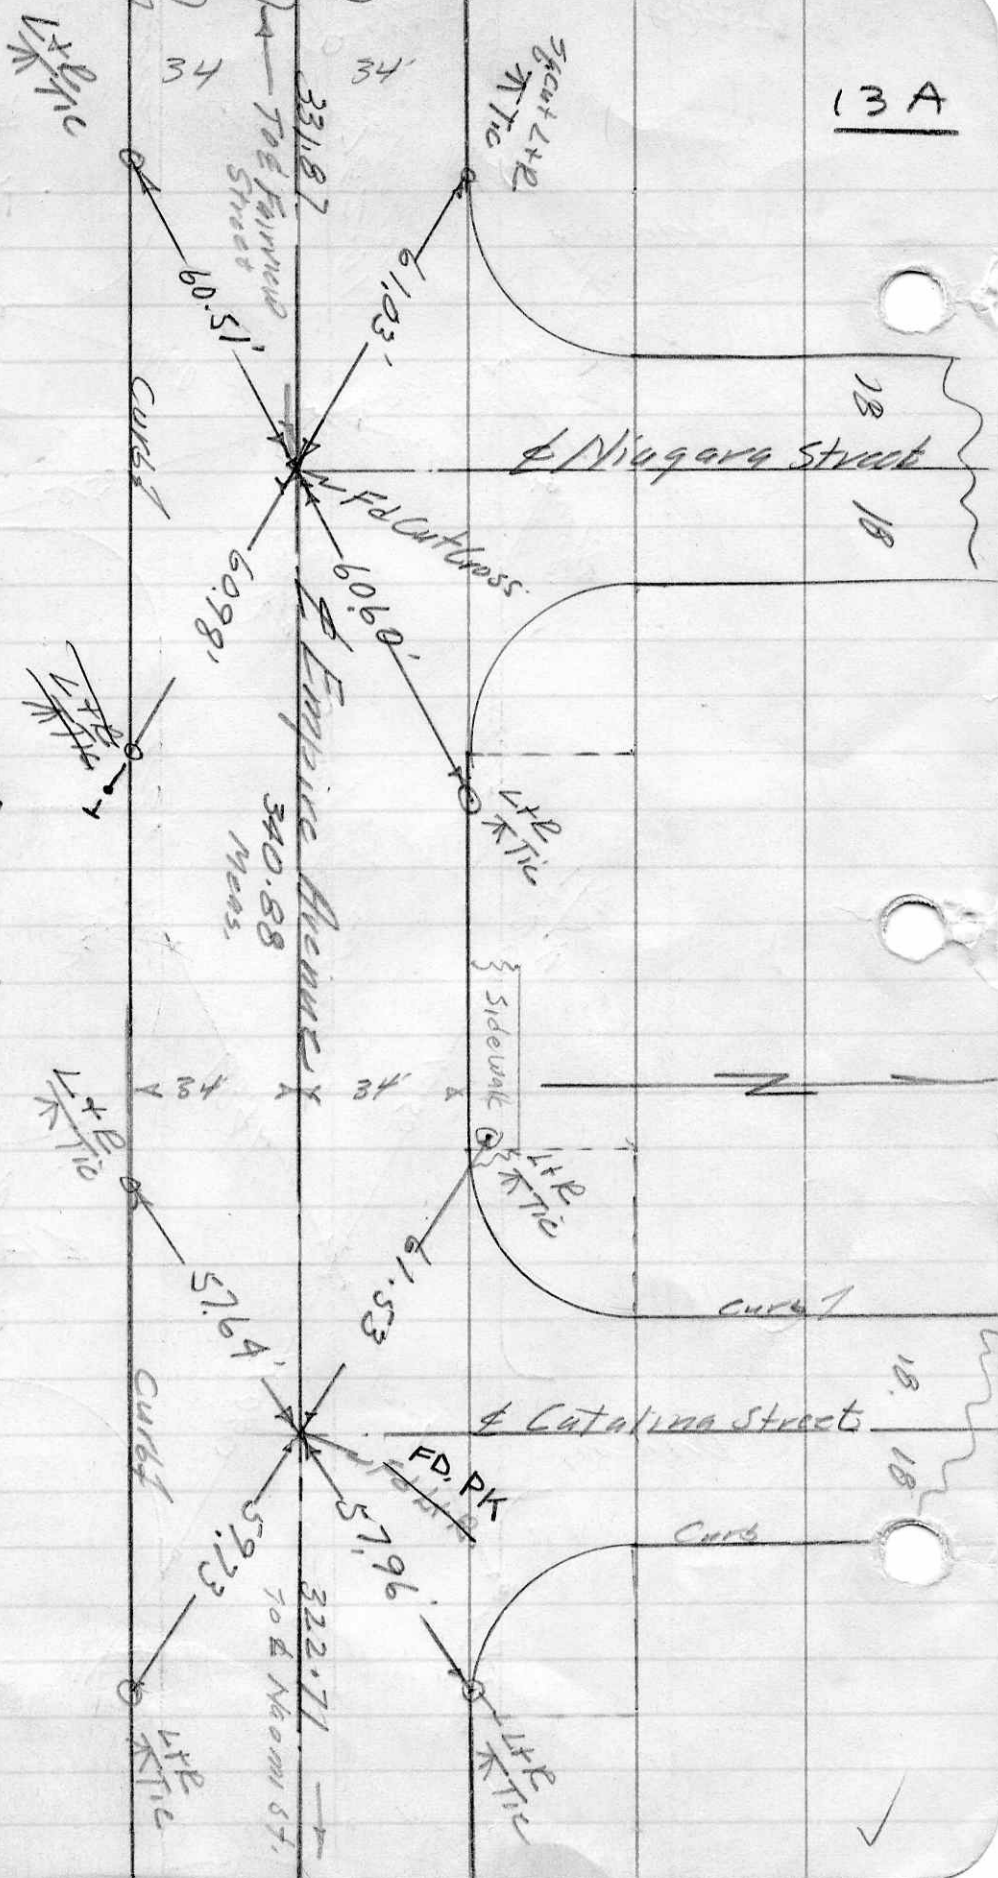



✓