

314

129

Title & Plat Sheet  
50% Rag


Surveyed by BOYD BEASTROM & ASSOC. Date 6-20-80 F.B. \_\_\_\_\_ Pg. 1

Type of Survey CENTER LINE TIES Sheet 1 of 2

Distances corrected \_\_\_\_\_ Monuments tagged \_\_\_\_\_ LS # \_\_\_\_\_ Tract or  
to 68° \_\_\_\_\_ RCE # 15674 Parcel Map # 37998

Checked by \_\_\_\_\_ Date \_\_\_\_\_ km grid \_\_\_\_\_ MB \_\_\_\_\_

NOTE: Additions or changes must be  
initialed, and dated.

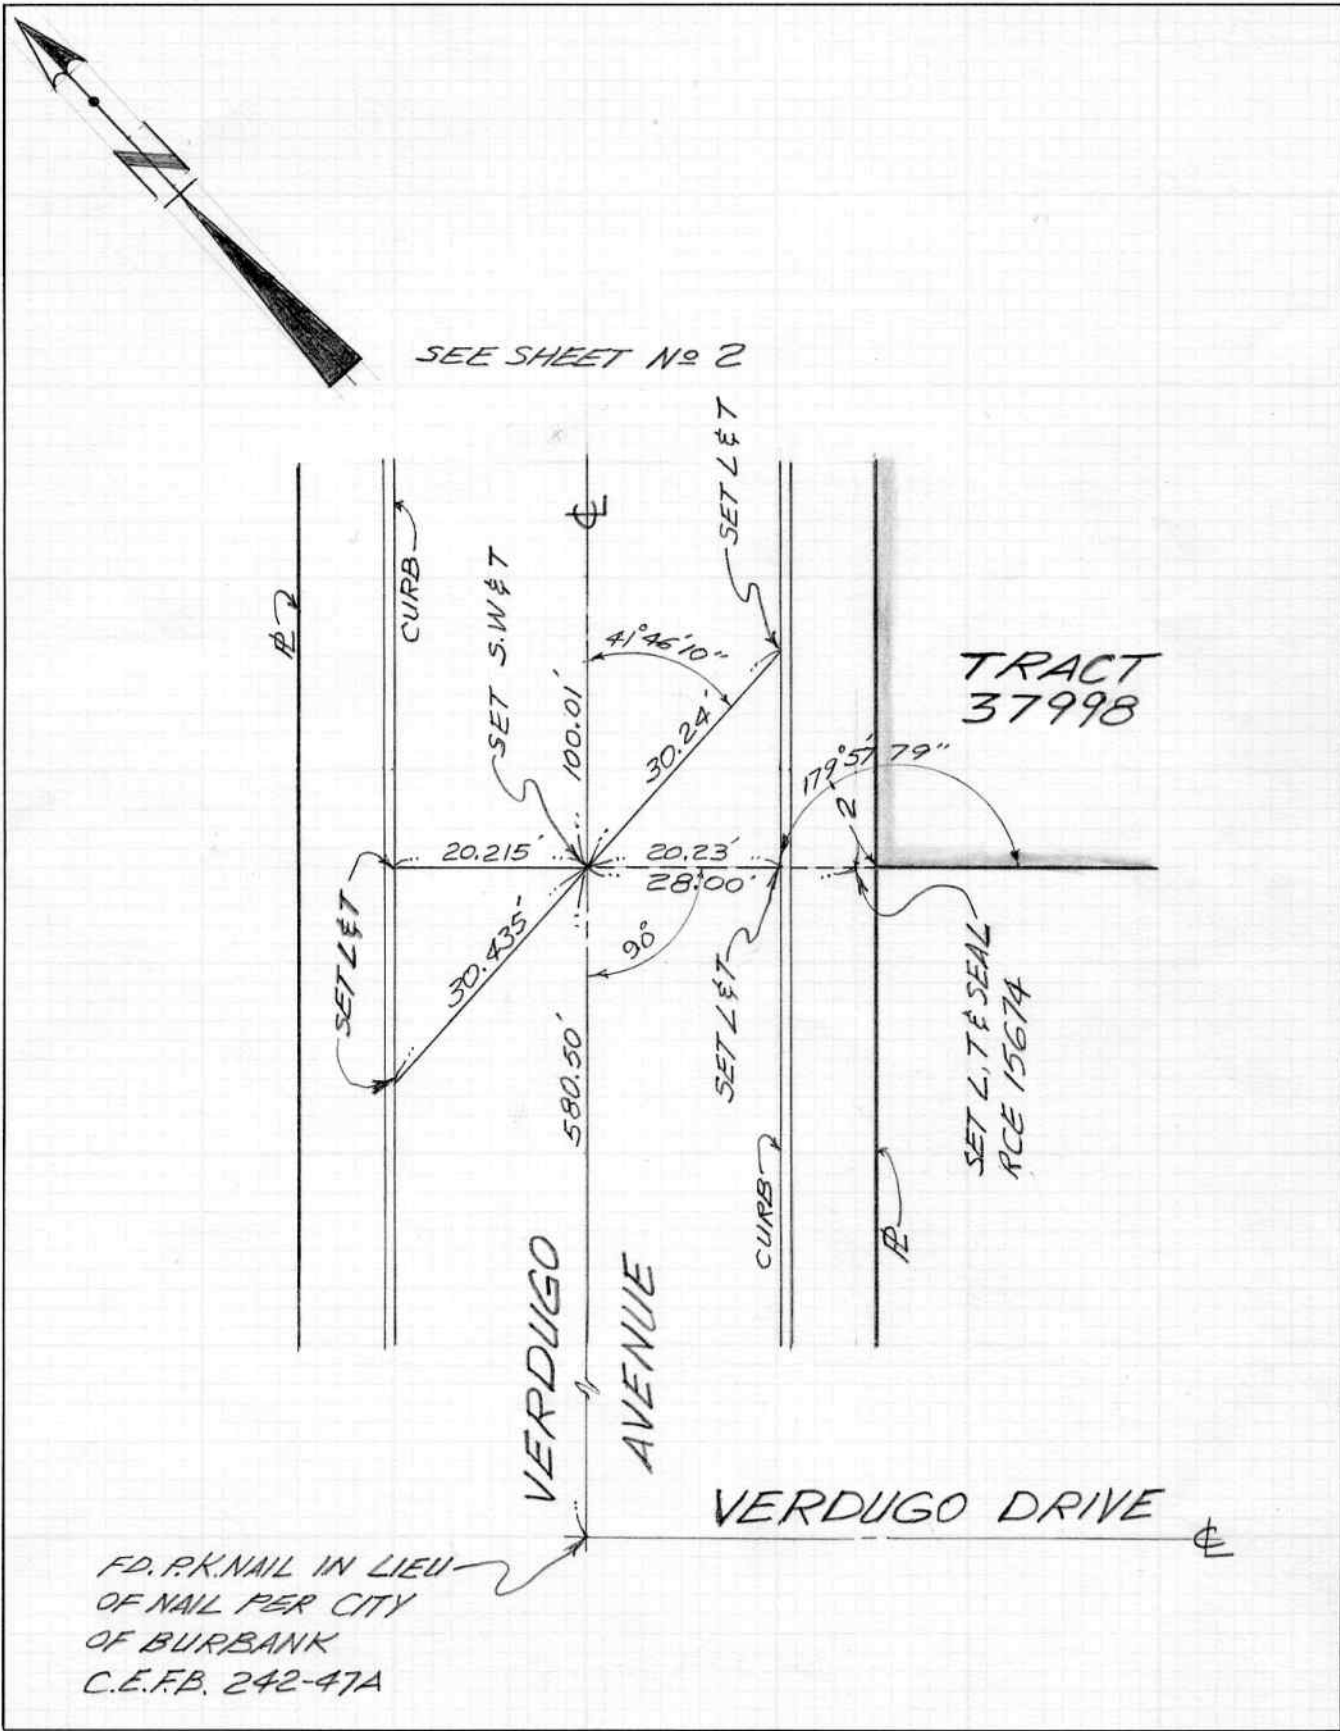

Ground Dist. X Correction Factor: \_\_\_\_\_ = Grid Distance