

314


133

ENG. 3.883B (12/78)  
Title & Plat Sheet  
50% Rag

Surveyed by Seaboard Engrg. Co. Date 10-28-80 F.B. \_\_\_\_\_ Pg. \_\_\_\_\_

Type of Survey Centerline ties Sheet 2 of 3

Distances corrected \_\_\_\_\_ Monuments tagged \_\_\_\_\_ LS # \_\_\_\_\_ Tract or  
to 68° \_\_\_\_\_ RCE # 13737 Parcel Map # 12299  
Checked by \_\_\_\_\_ Date \_\_\_\_\_ km grid \_\_\_\_\_ MB 126/51&52

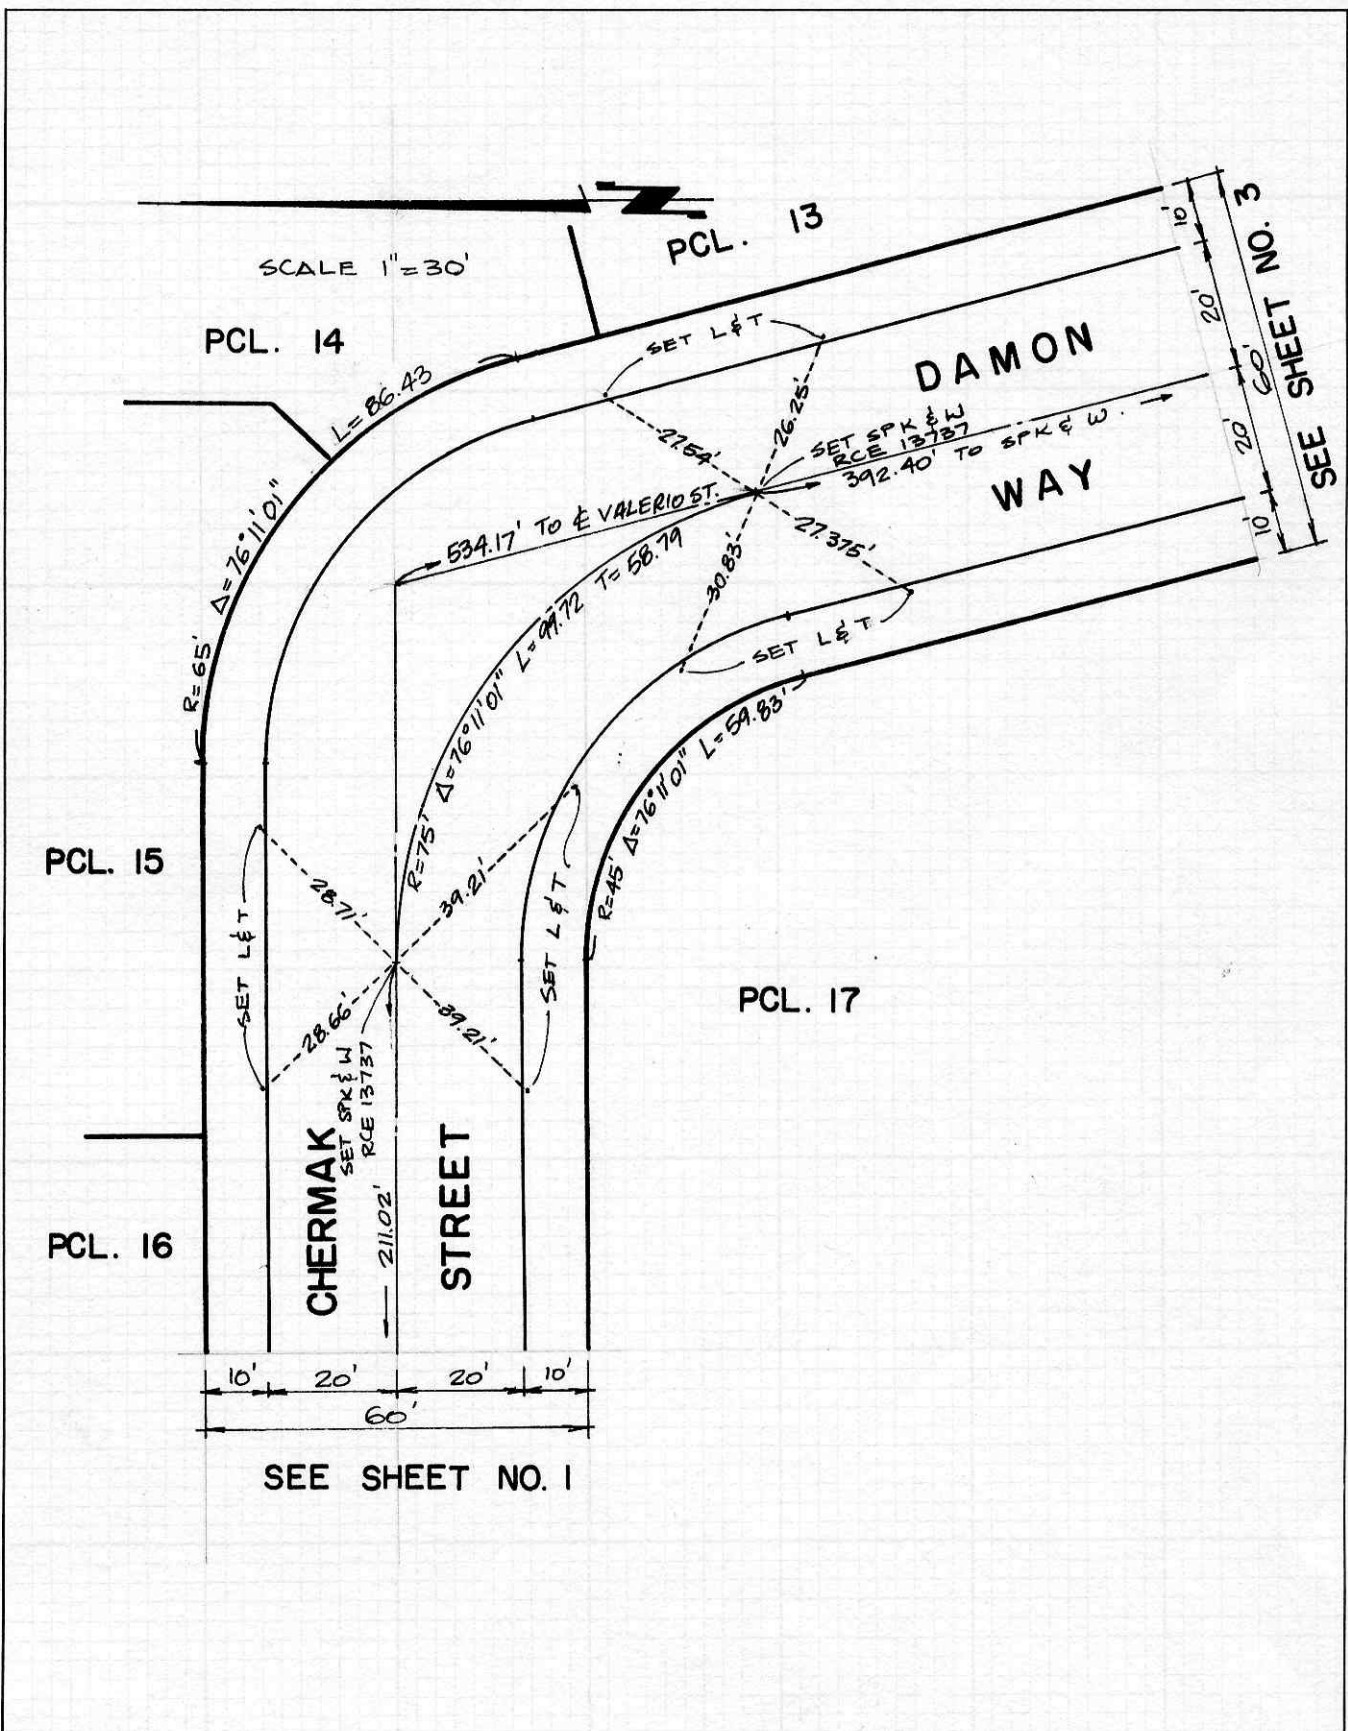

NOTE: Additions or changes must be  
initialed, and dated.

Return original to  
BUREAU OF ENGINEERING  
SURVEY DIVISION, Rm. 835  
200 N. Main St. — Los Angeles 90012

Ground Dist. X Correction Factor: \_\_\_\_\_ = Grid Distance