

319

51

263


Notes Ck'd by	Survey of <u>Q TIES</u>	F.B.
Map No. <u>TR# 39186</u>	JN _____ Tape _____ Std _____ °F _____	PG. _____
Office Work _____	Surveyed by <u>L. ZEHFUSS</u>	
Checked _____	Notes _____ Date <u>3-19-81</u>	
Date _____	Indexed _____	

NOTE: ANY ADDITIONS OR CHANGES ON THIS SHEET MUST BE MADE OR CIRCLED IN RED INK WITH DATE AND NAME OF PERSON MAKING CHANGE

Do not extend notes this side of this line

PLEASE RETURN TO
LOS ANGELES COUNTY ENGINEER
403 LOS ANGELES COUNTY ENGINEERING BLDG.

CENTERLINE NOTES
CE 310
76F-3095-4/73

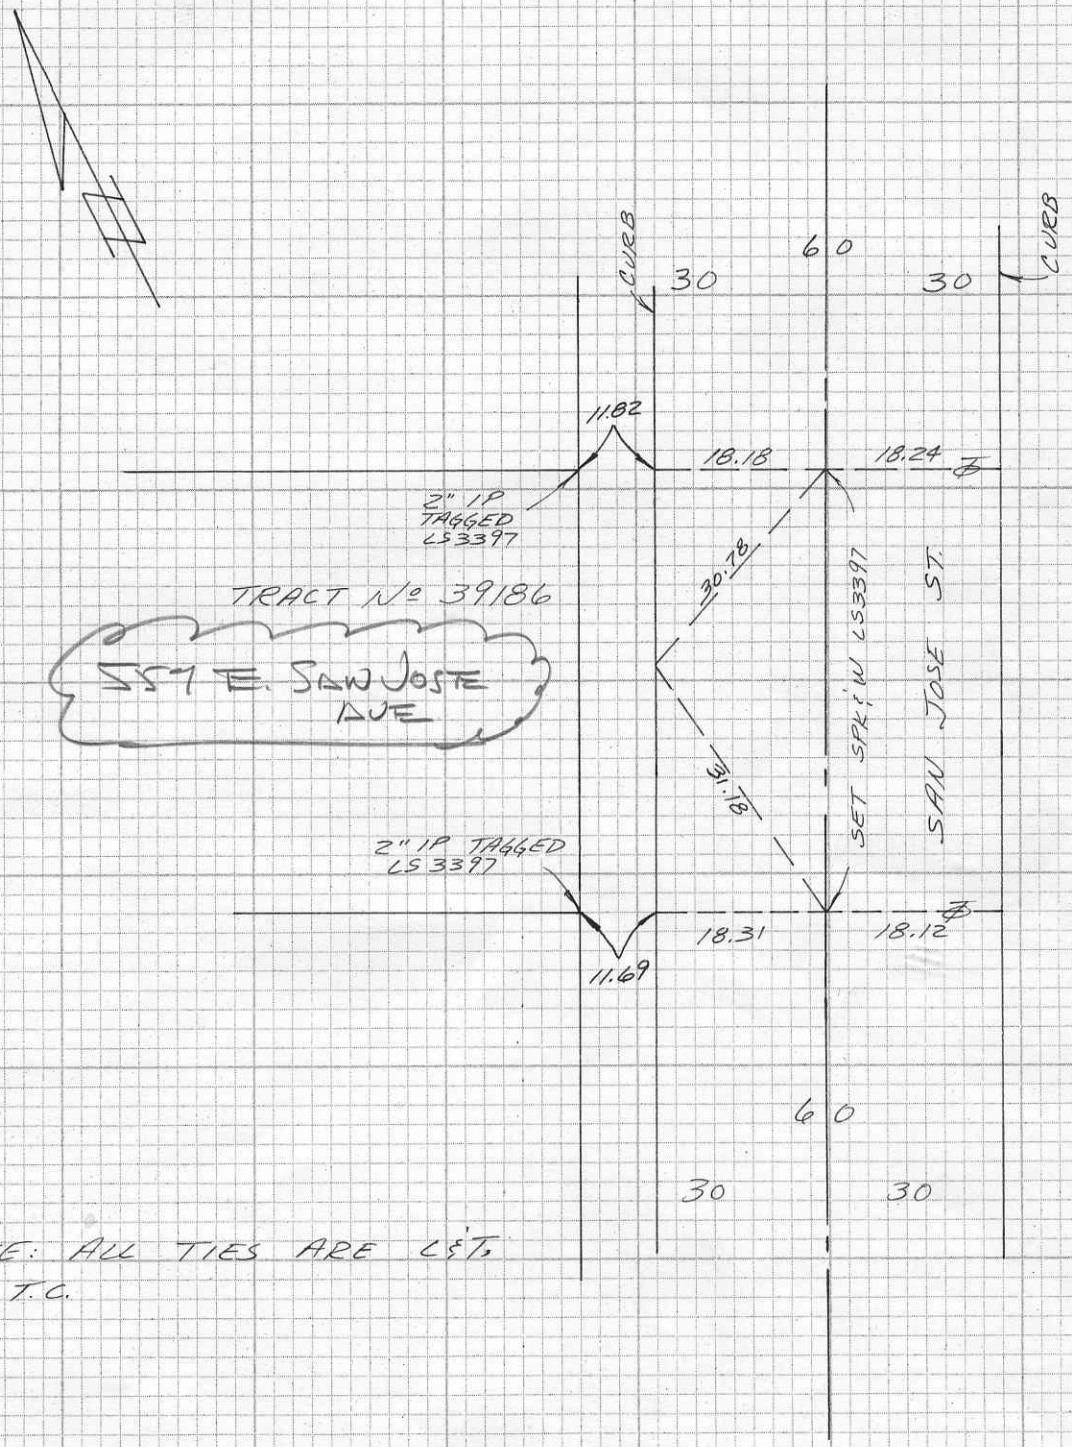

NOTE: ALL TIES ARE LETS IN T.C.