


319

31

TRACT NO. 37623
SURVEY BY
DYSON Y. HAMNER
R.C.E 9840
JULY 9, 1980

645 E.
MAGNOLIA
BLVD.

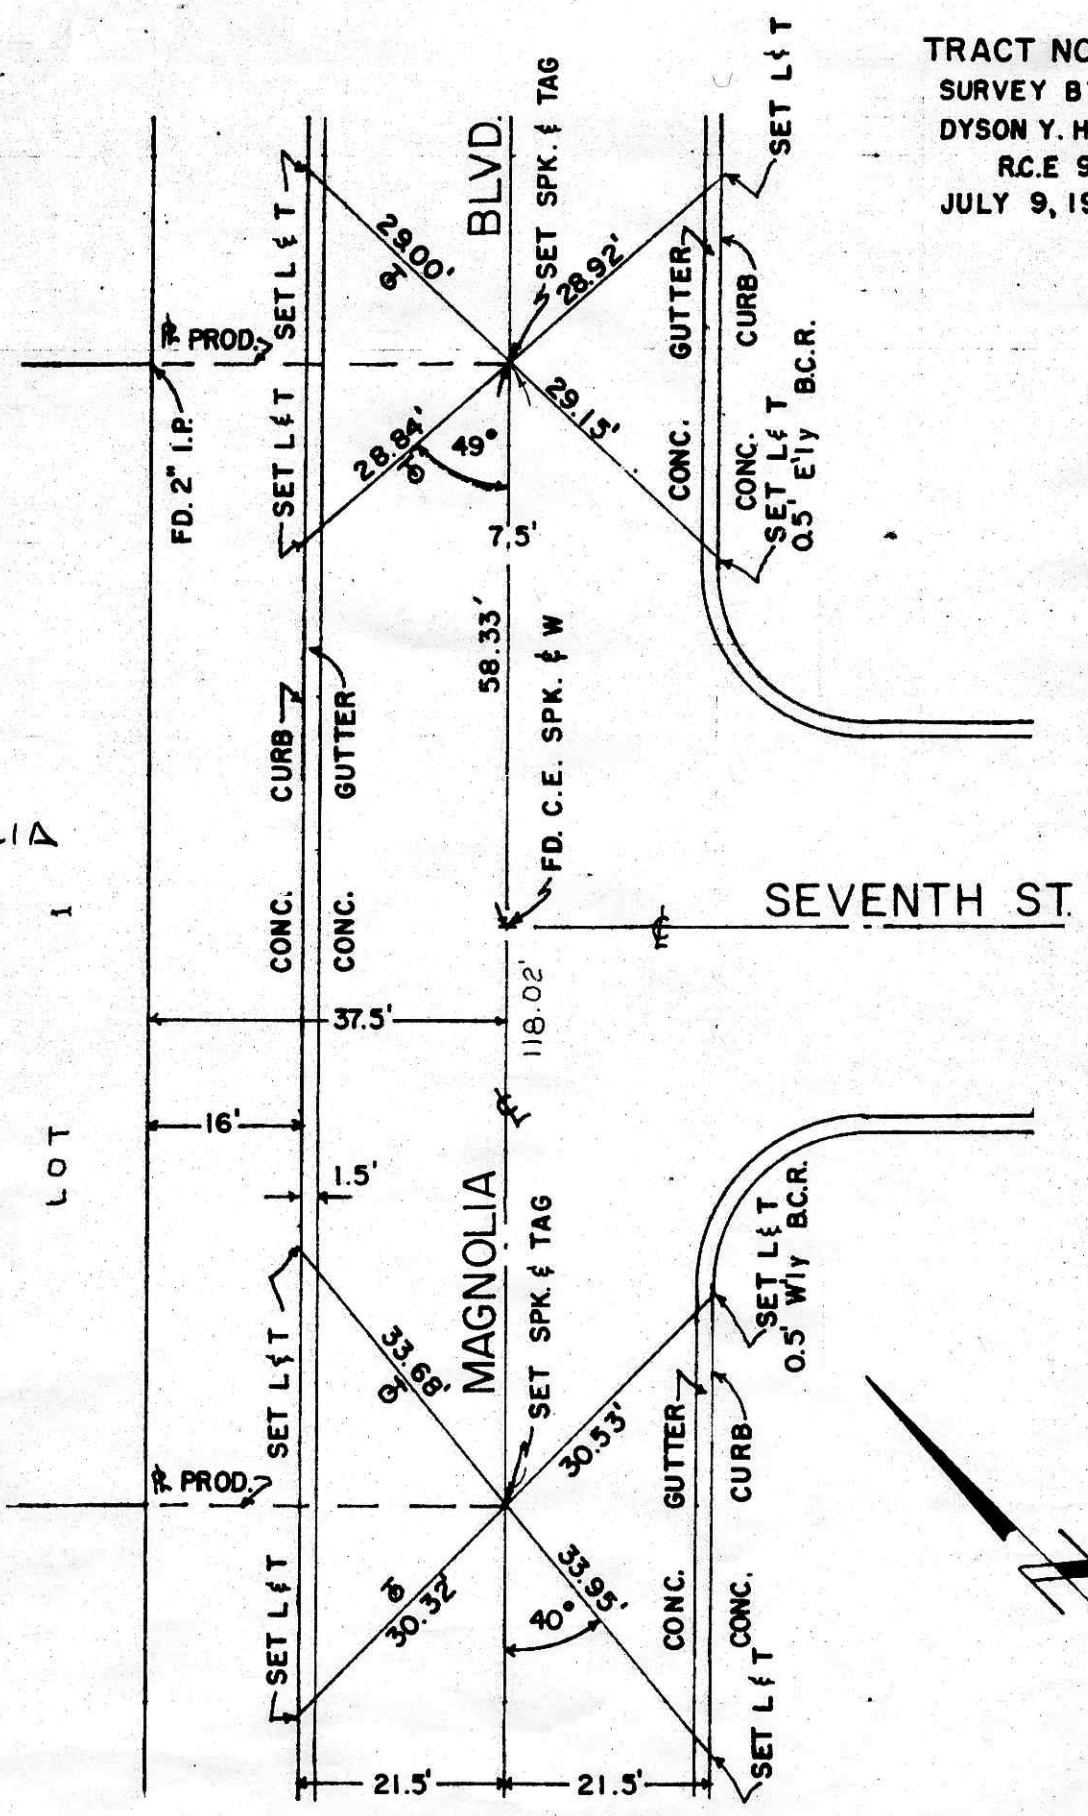

LOT 1

MAGNOLIA BLVD.

SEVENTH ST.

MAGNOLIA

FD. 2" I.P.

FD. C.E. SPK. & W

R. PROD.

SET SPK. & TAG

SET SPK. & TAG

SET L & T

SET L & T

SET L & T

SET L & T

SET L & T

SET L & T

SET L & T

CONC. CURB

CONC. GUTTER

CONC. CURB

CONC. GUTTER

CONC. CURB

CONC. GUTTER

CONC. CURB

CONC. CURB

29.00'

28.84'

7.5'

58.33'

37.5'

118.02'

1.5'

33.68'

30.32'

33.95'

21.5'

21.5'

29.15'

28.92'






































