


319

97

Surveyed by Renison Date 2-21-78 F.B. 186 185 Pg. 104
 Checked by _____ Date _____ Km. grid. 2767-2756 G _____
 Type of Survey L.A.C. ty Bndry W.O. 01008
 Job Number 11661 Title Pg. 186177-113 Sheet 11 of 32

NOTE: Additions or changes must be
 initialed, and dated.


BUREAU OF ENGINEERING
 SURVEY DIVISION, Rm. 835
 200 N. Main St. — Los Angeles 90012

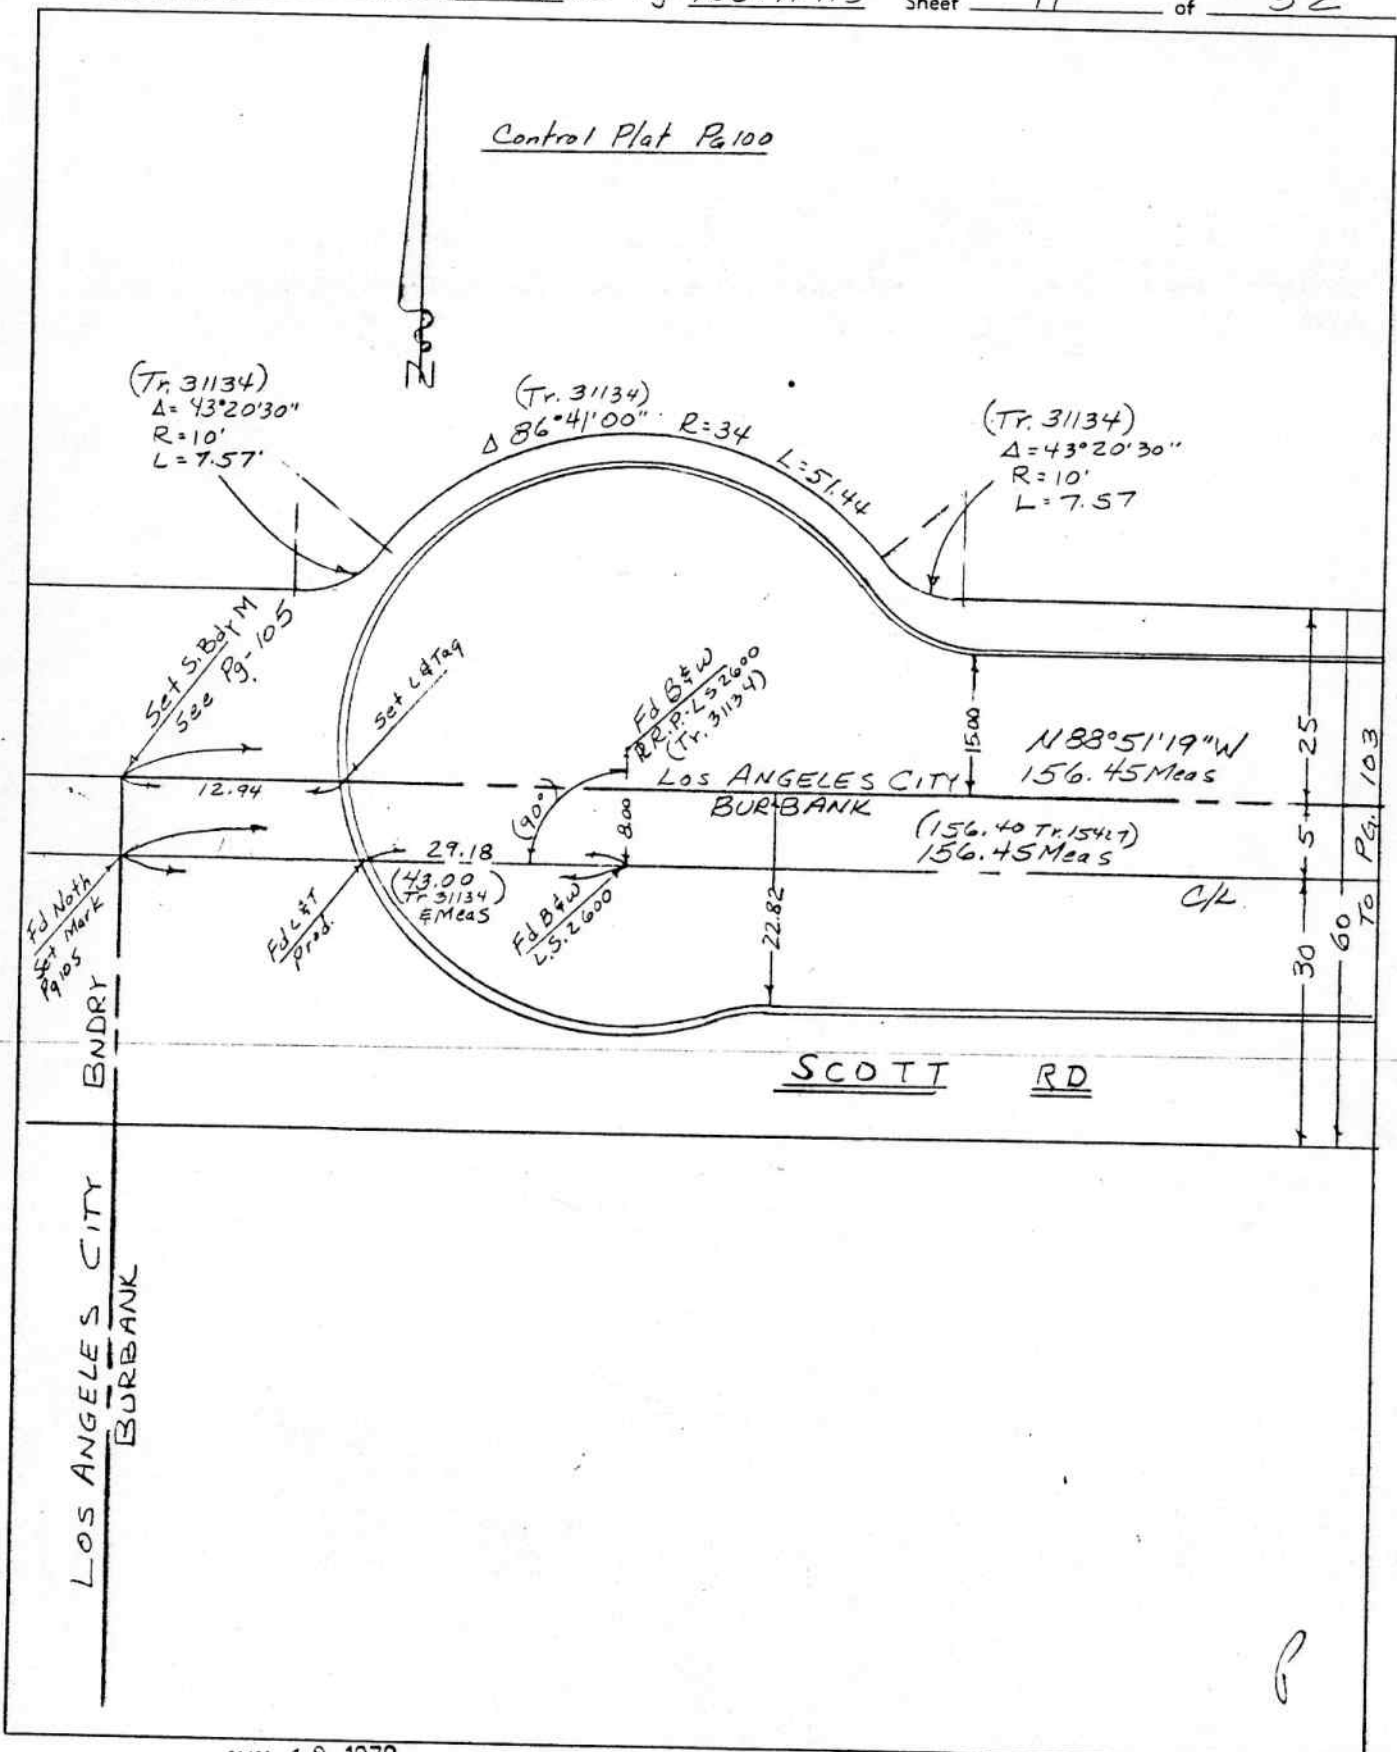

Ground Dist. X Correction Factor: .9999350 = Grid Distance

319
Surveyed by Reinson Date 2-21-78 F.B. 186185 Pg. 105
Checked by _____ Date _____ Km. grid. 2767-2755 G _____
Type of Survey L.A. City Bndry W.O. 01008
Job Number 11661 Title Pg 186177-113 Sheet 12 of 32

NOTE: Additions or changes must be
initialed, and dated.

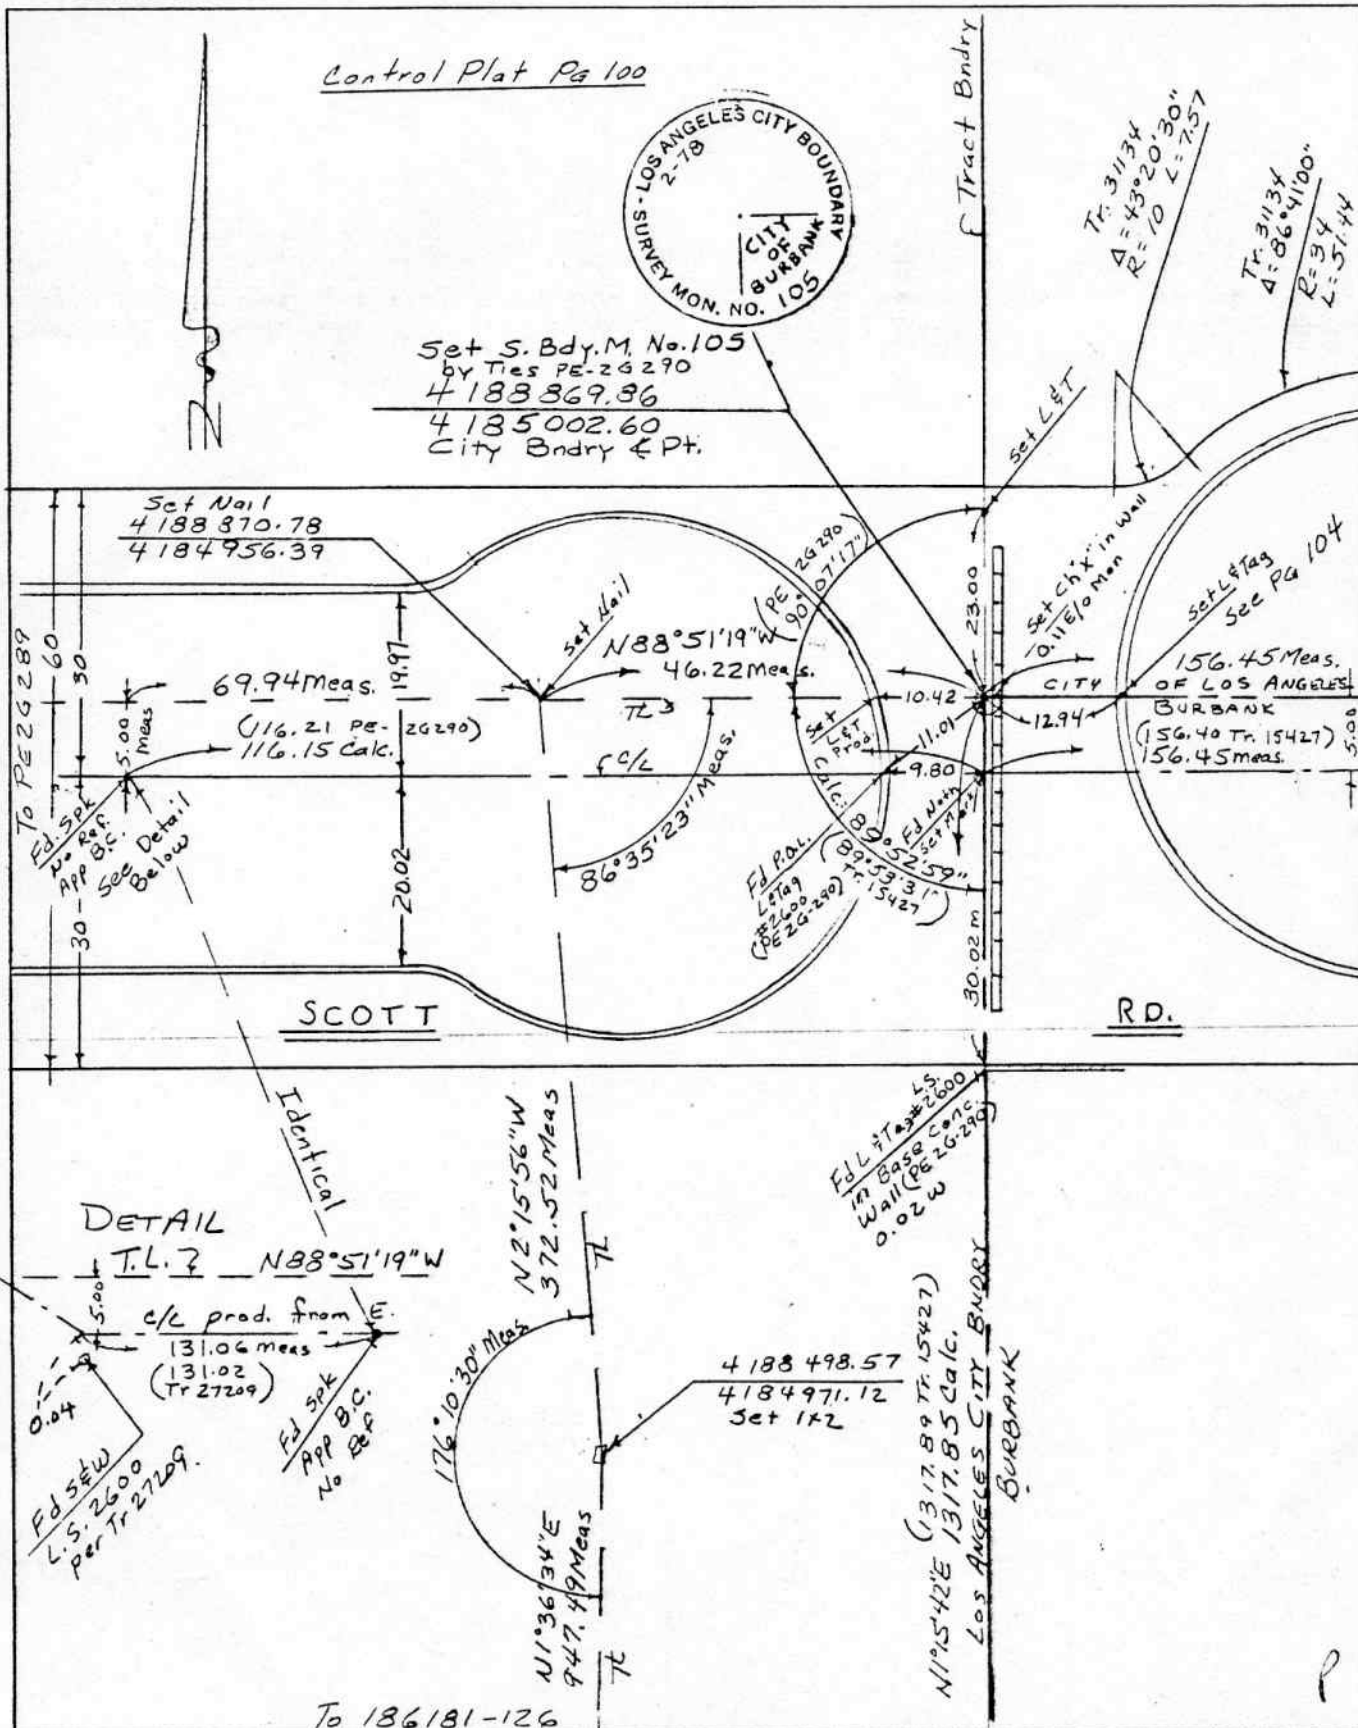

Ground Dist. X Correction Factor: .9999550 = Grid Distance

Return original to
BUREAU OF ENGINEERING
SURVEY DIVISION, Rm. 835
200 N. Main St. — Los Angeles 90012