


322


BURBANK BLVD.
RESET & TIES PER TRANSIT
& MEASUREMENT

(3)

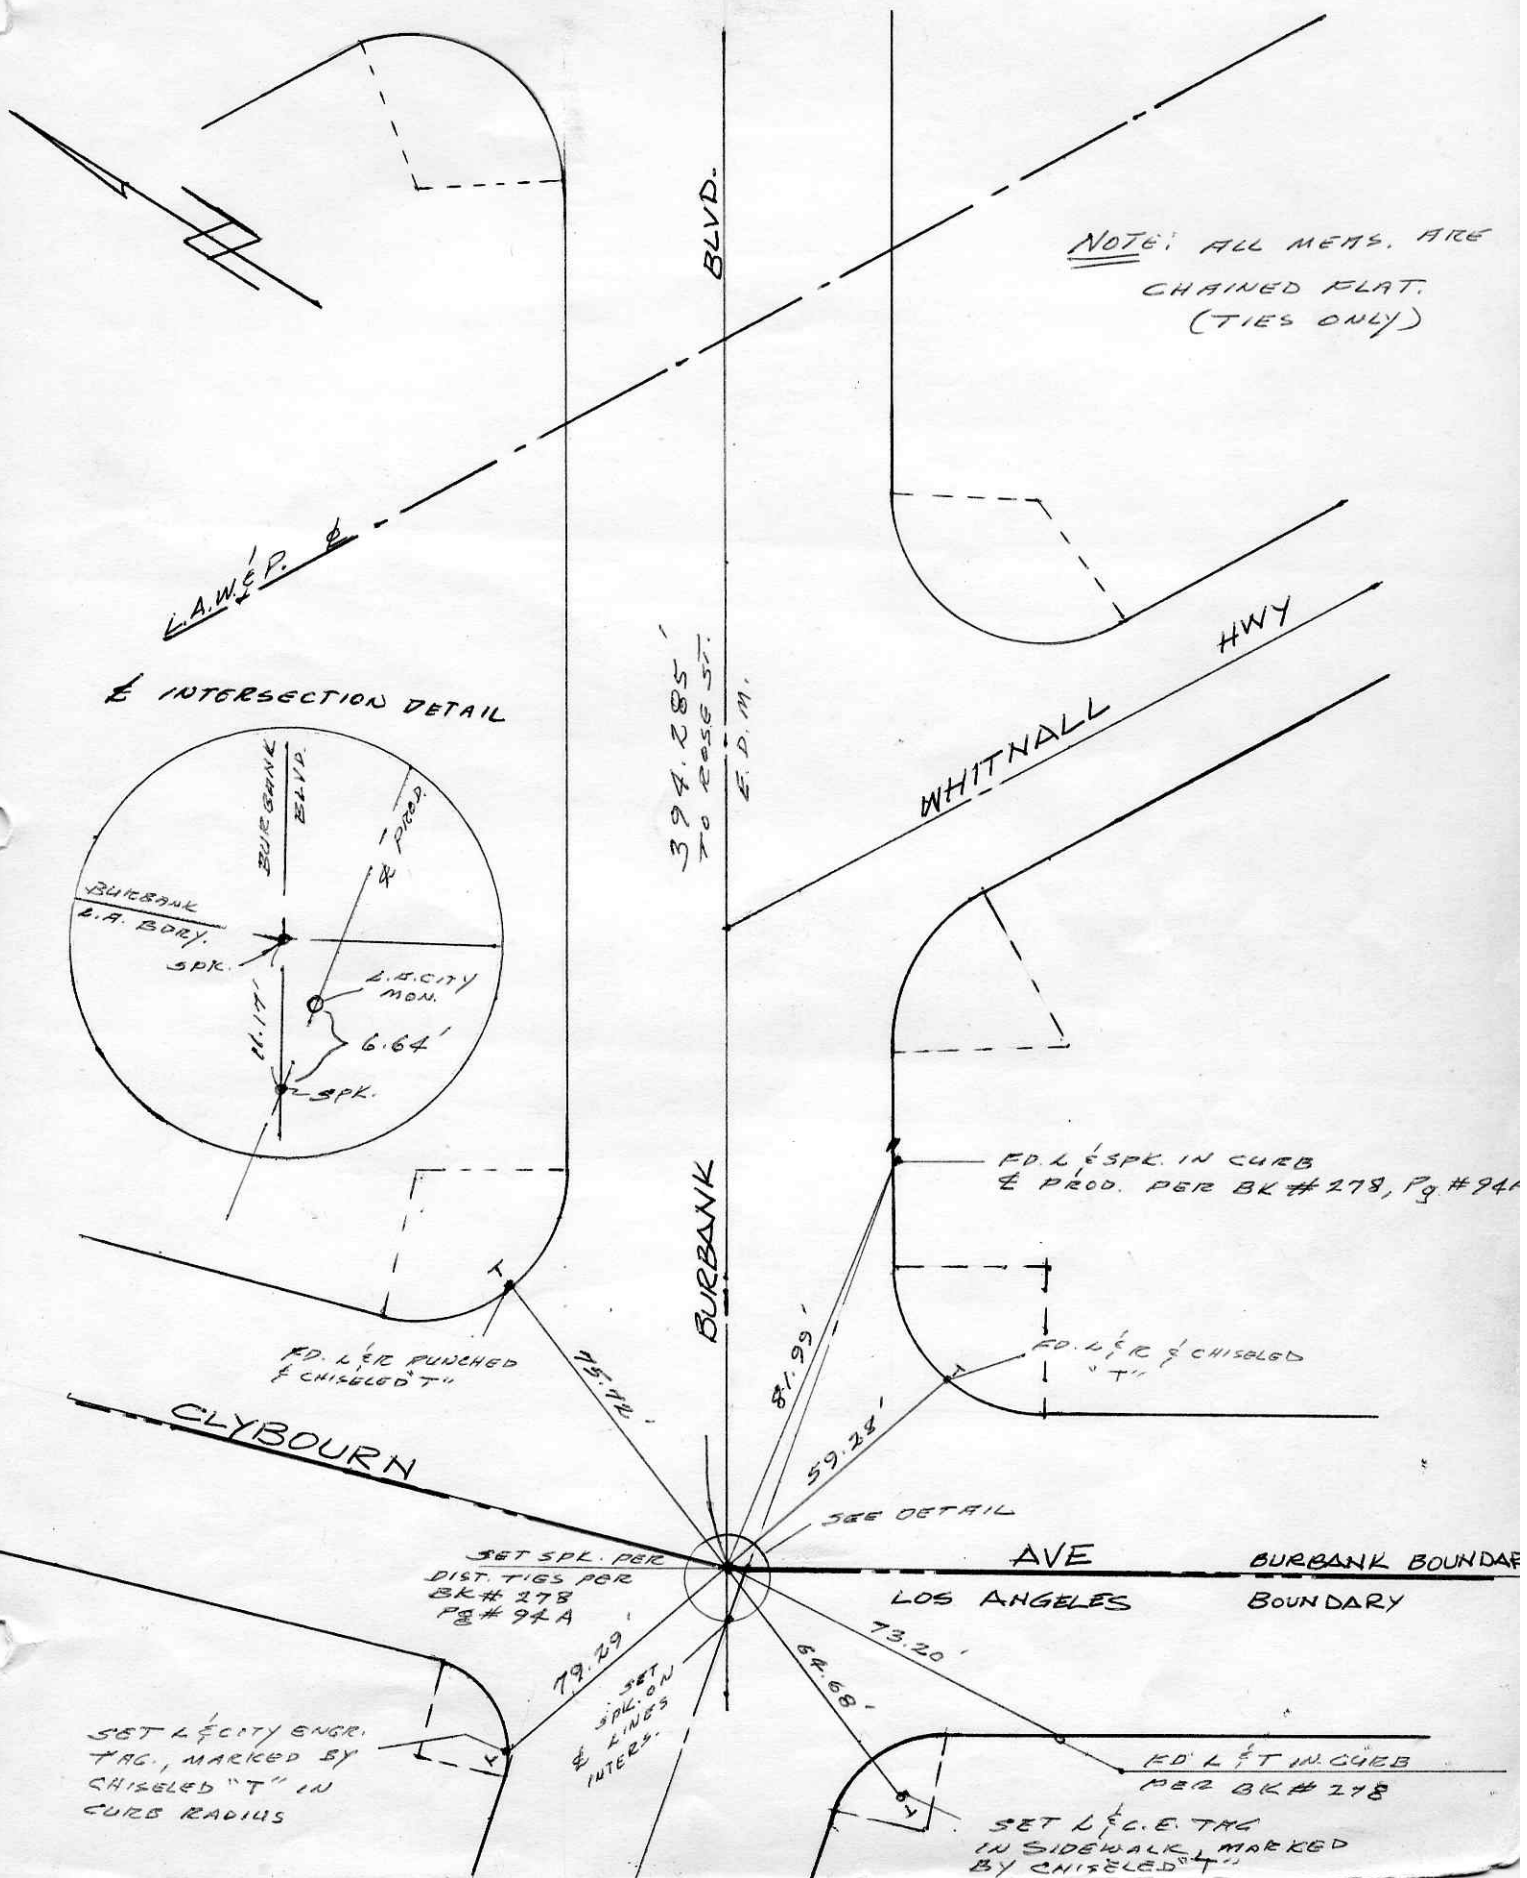

NOTE: ALL MEAS. ARE CHAINED FLAT. (TIES ONLY)

INTERSECTION DETAIL

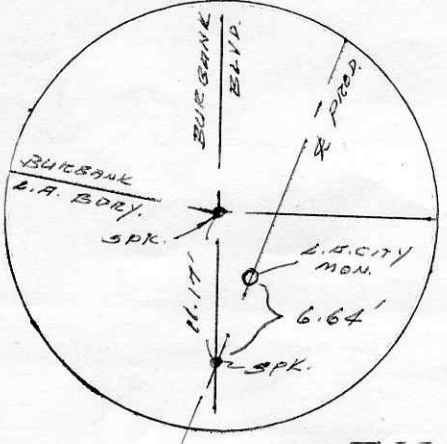

FD. L & SPK. IN CURB & PROD. PER BK# 278, PG# 94A

FD. L & C. & CHISELED "T"

FD. L & C. PUNCHED & CHISELED "T"

SET SPL. PER DIST. TIES FOR BK# 278 PG# 94A

SET SPL. ON LINES INTERS.

SET L & CITY ENGR. TAG., MARKED BY CHISELED "T" IN CURB RADIUS

SET L & C. E TAG IN SIDEWALK, MARKED BY CHISELED "T"

SEE DETAIL

BURBANK BOUNDARY
LOS ANGELES BOUNDARY