

LET CITY ENGR. TAG  
IN WALK CHISELED  
"T"

LET IN CURB  
CHISELED "T"

LET CITY ENGR. TAG  
IN CURB CHISELED  
"T"

LET IN CURB  
CHISELED "T"

NOV. 12, 1982

MORENO  
AHARA  
ORTEGA


NOTE:  
ALL MEASUREMENTS  
CHAINED FLAT  
(NOT LEVEL)

LET CITY ENGR  
TAGS IN  
WALK  
CHISELED  
"T'S"

LET IN CURB  
DBL. CHISELED  
"T'S"

LET IN CURB  
CHISELED "T"


LET CITY  
ENGR TAG IN  
WALK CHISELED  
"T"

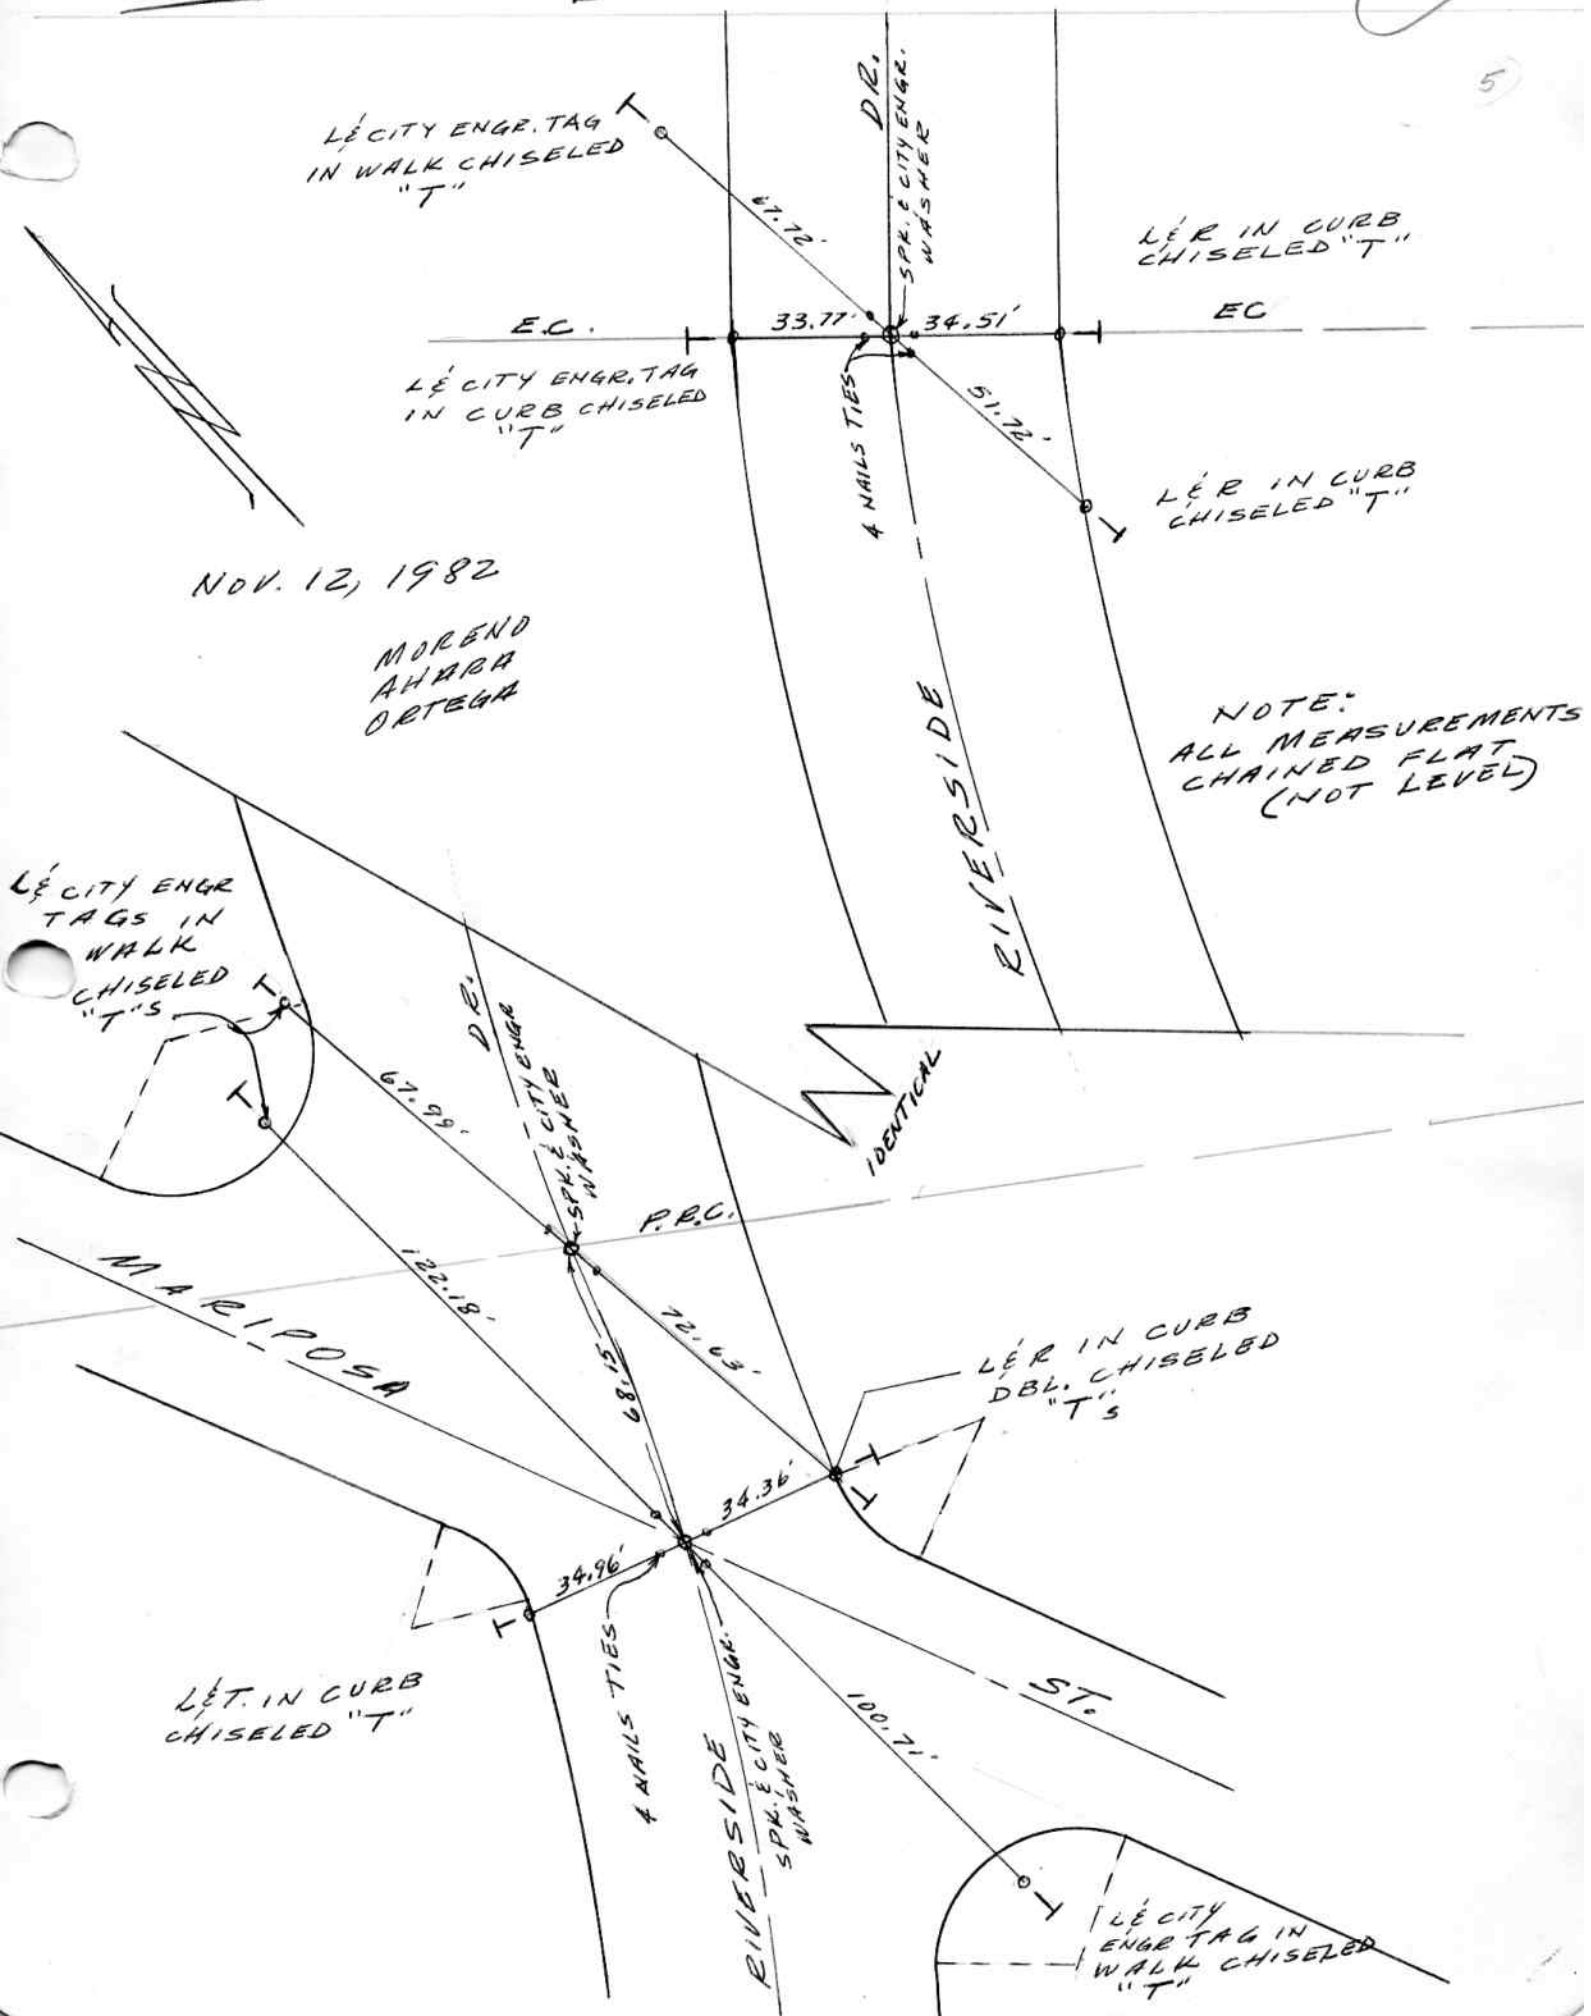

NOV. 12, 1982

MORENO  
AHARA  
ORTEGA

P I C W I C K

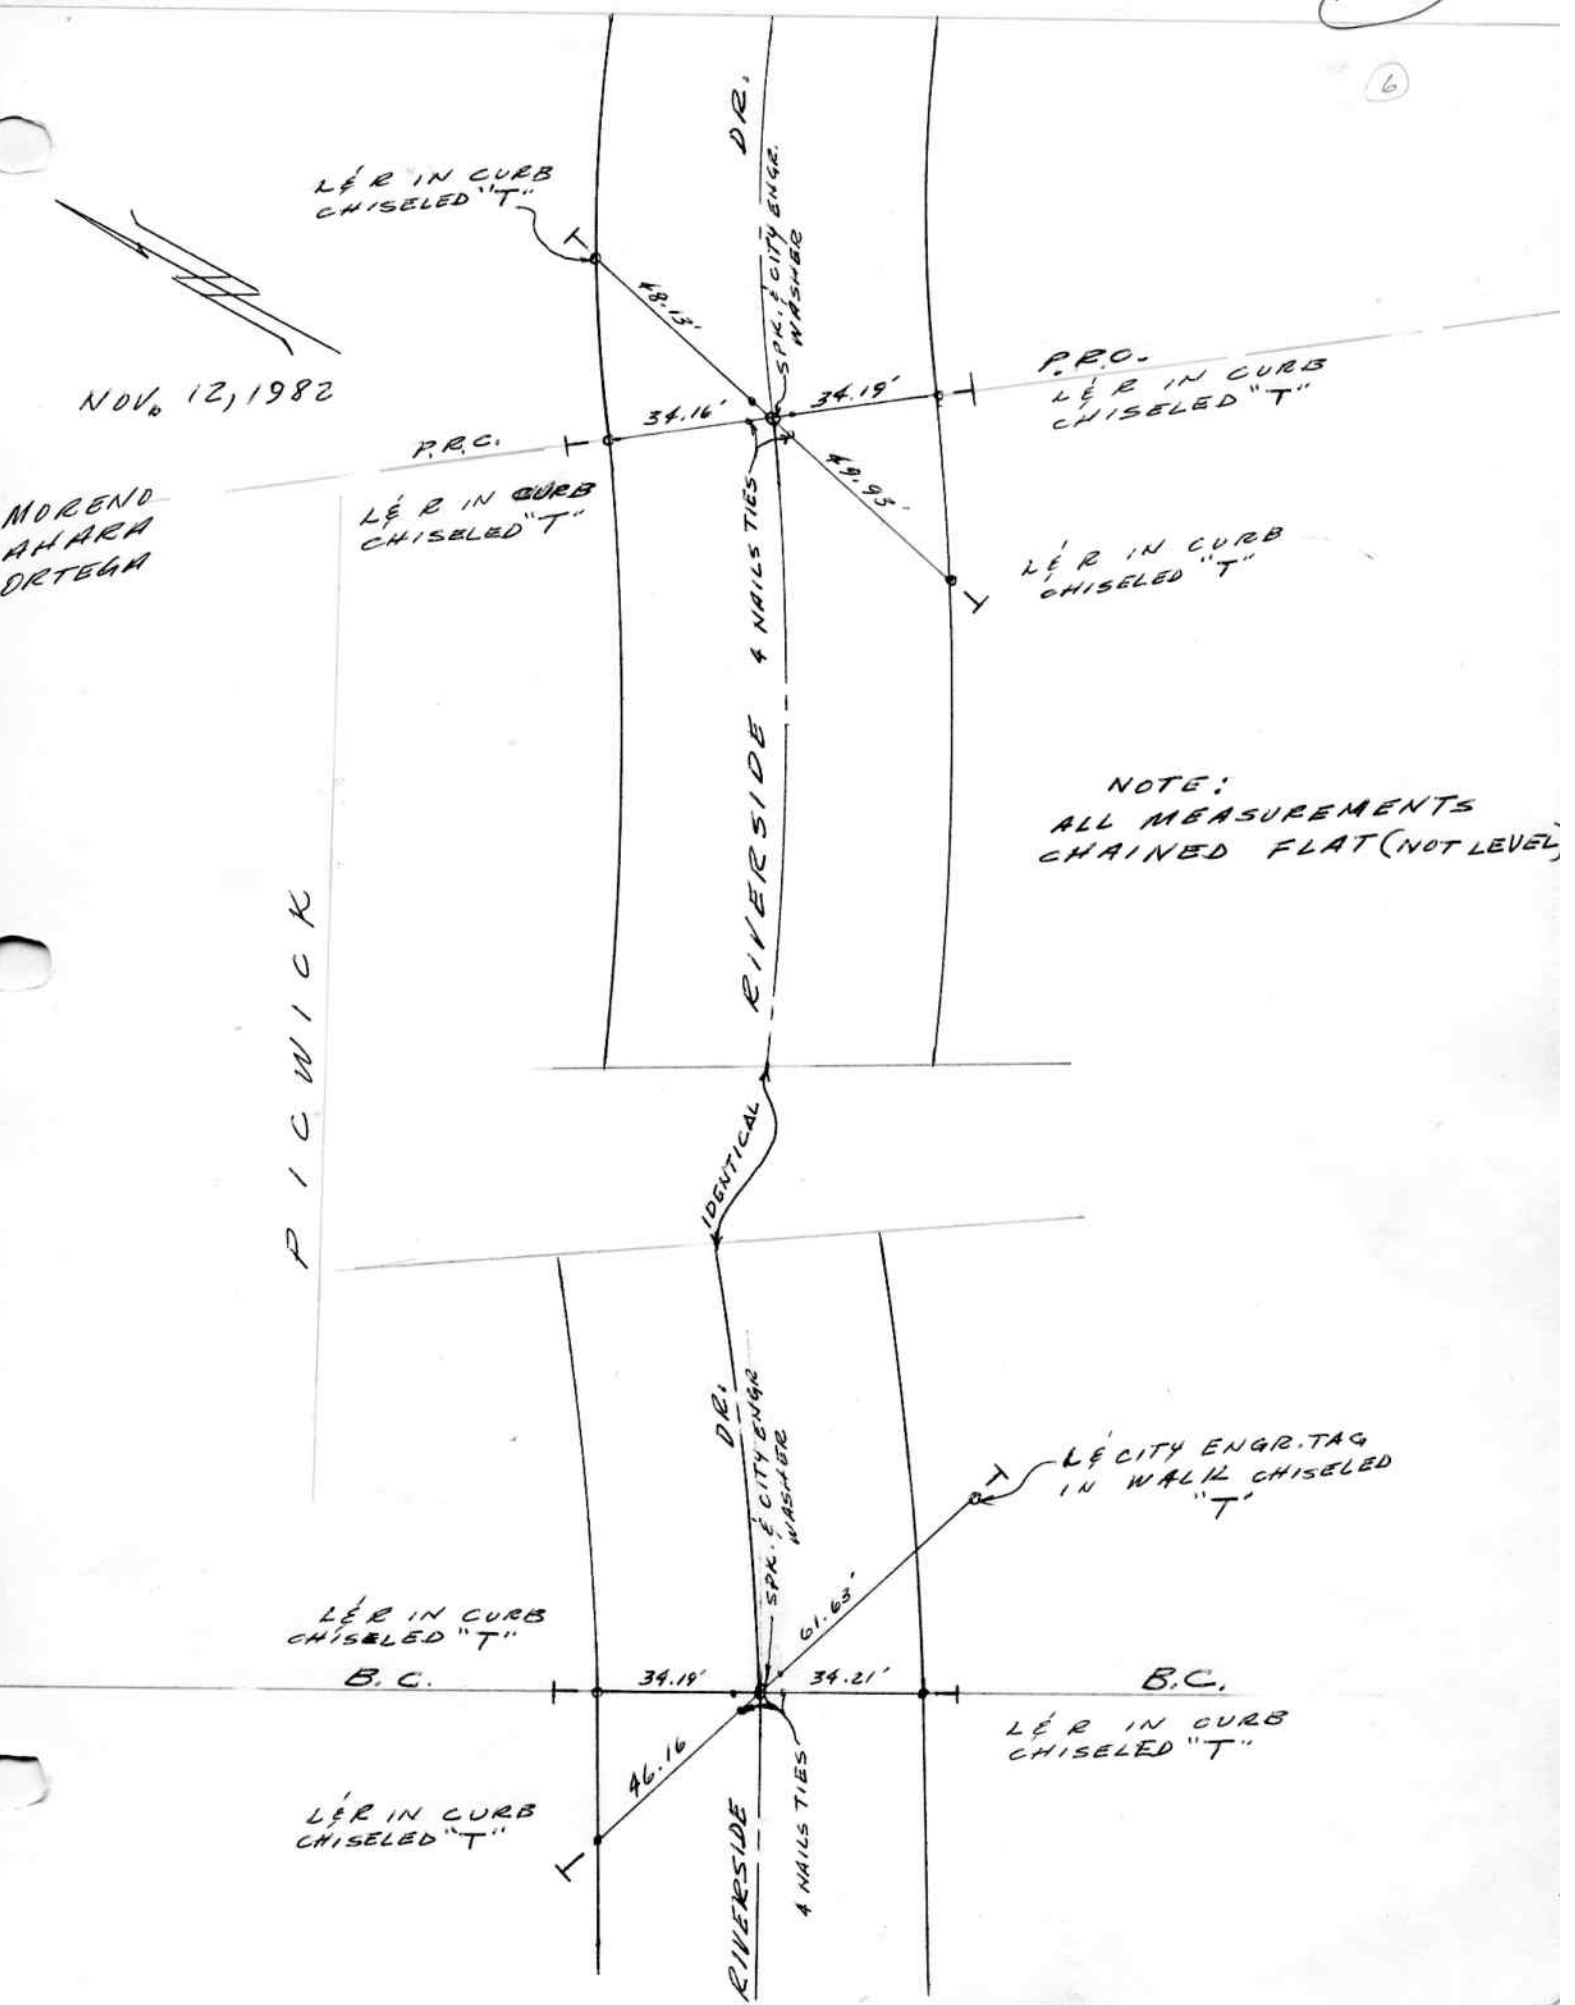

NOTE:  
ALL MEASUREMENTS  
CHAINED FLAT (NOT LEVEL)

L&R IN CURB  
CHISELED "T"

B.C.

L&R IN CURB  
CHISELED "T"

L&R CITY ENGR. TAG  
IN WALK CHISELED  
"T"

B.C.

L&R IN CURB  
CHISELED "T"

RIVERSIDE  
DRIVE

DR.

IDENTICAL

DR.

S.P.K. CITY ENGR.  
WASHBURN

S.P.K. CITY ENGR.  
WASHBURN

RIVERSIDE & NAILS TIES

4 NAILS TIES

48.13'

34.16'

49.95'

61.63'

46.16'

39.18'

34.21'

34.19'