


322

CLARK AVENUE
TRANSIT & MEAS.
& TIES

147

NOTE:
MEASUREMENTS
WERE CHAINED FLAT,
(NOT LEVEL)
3-29-'83

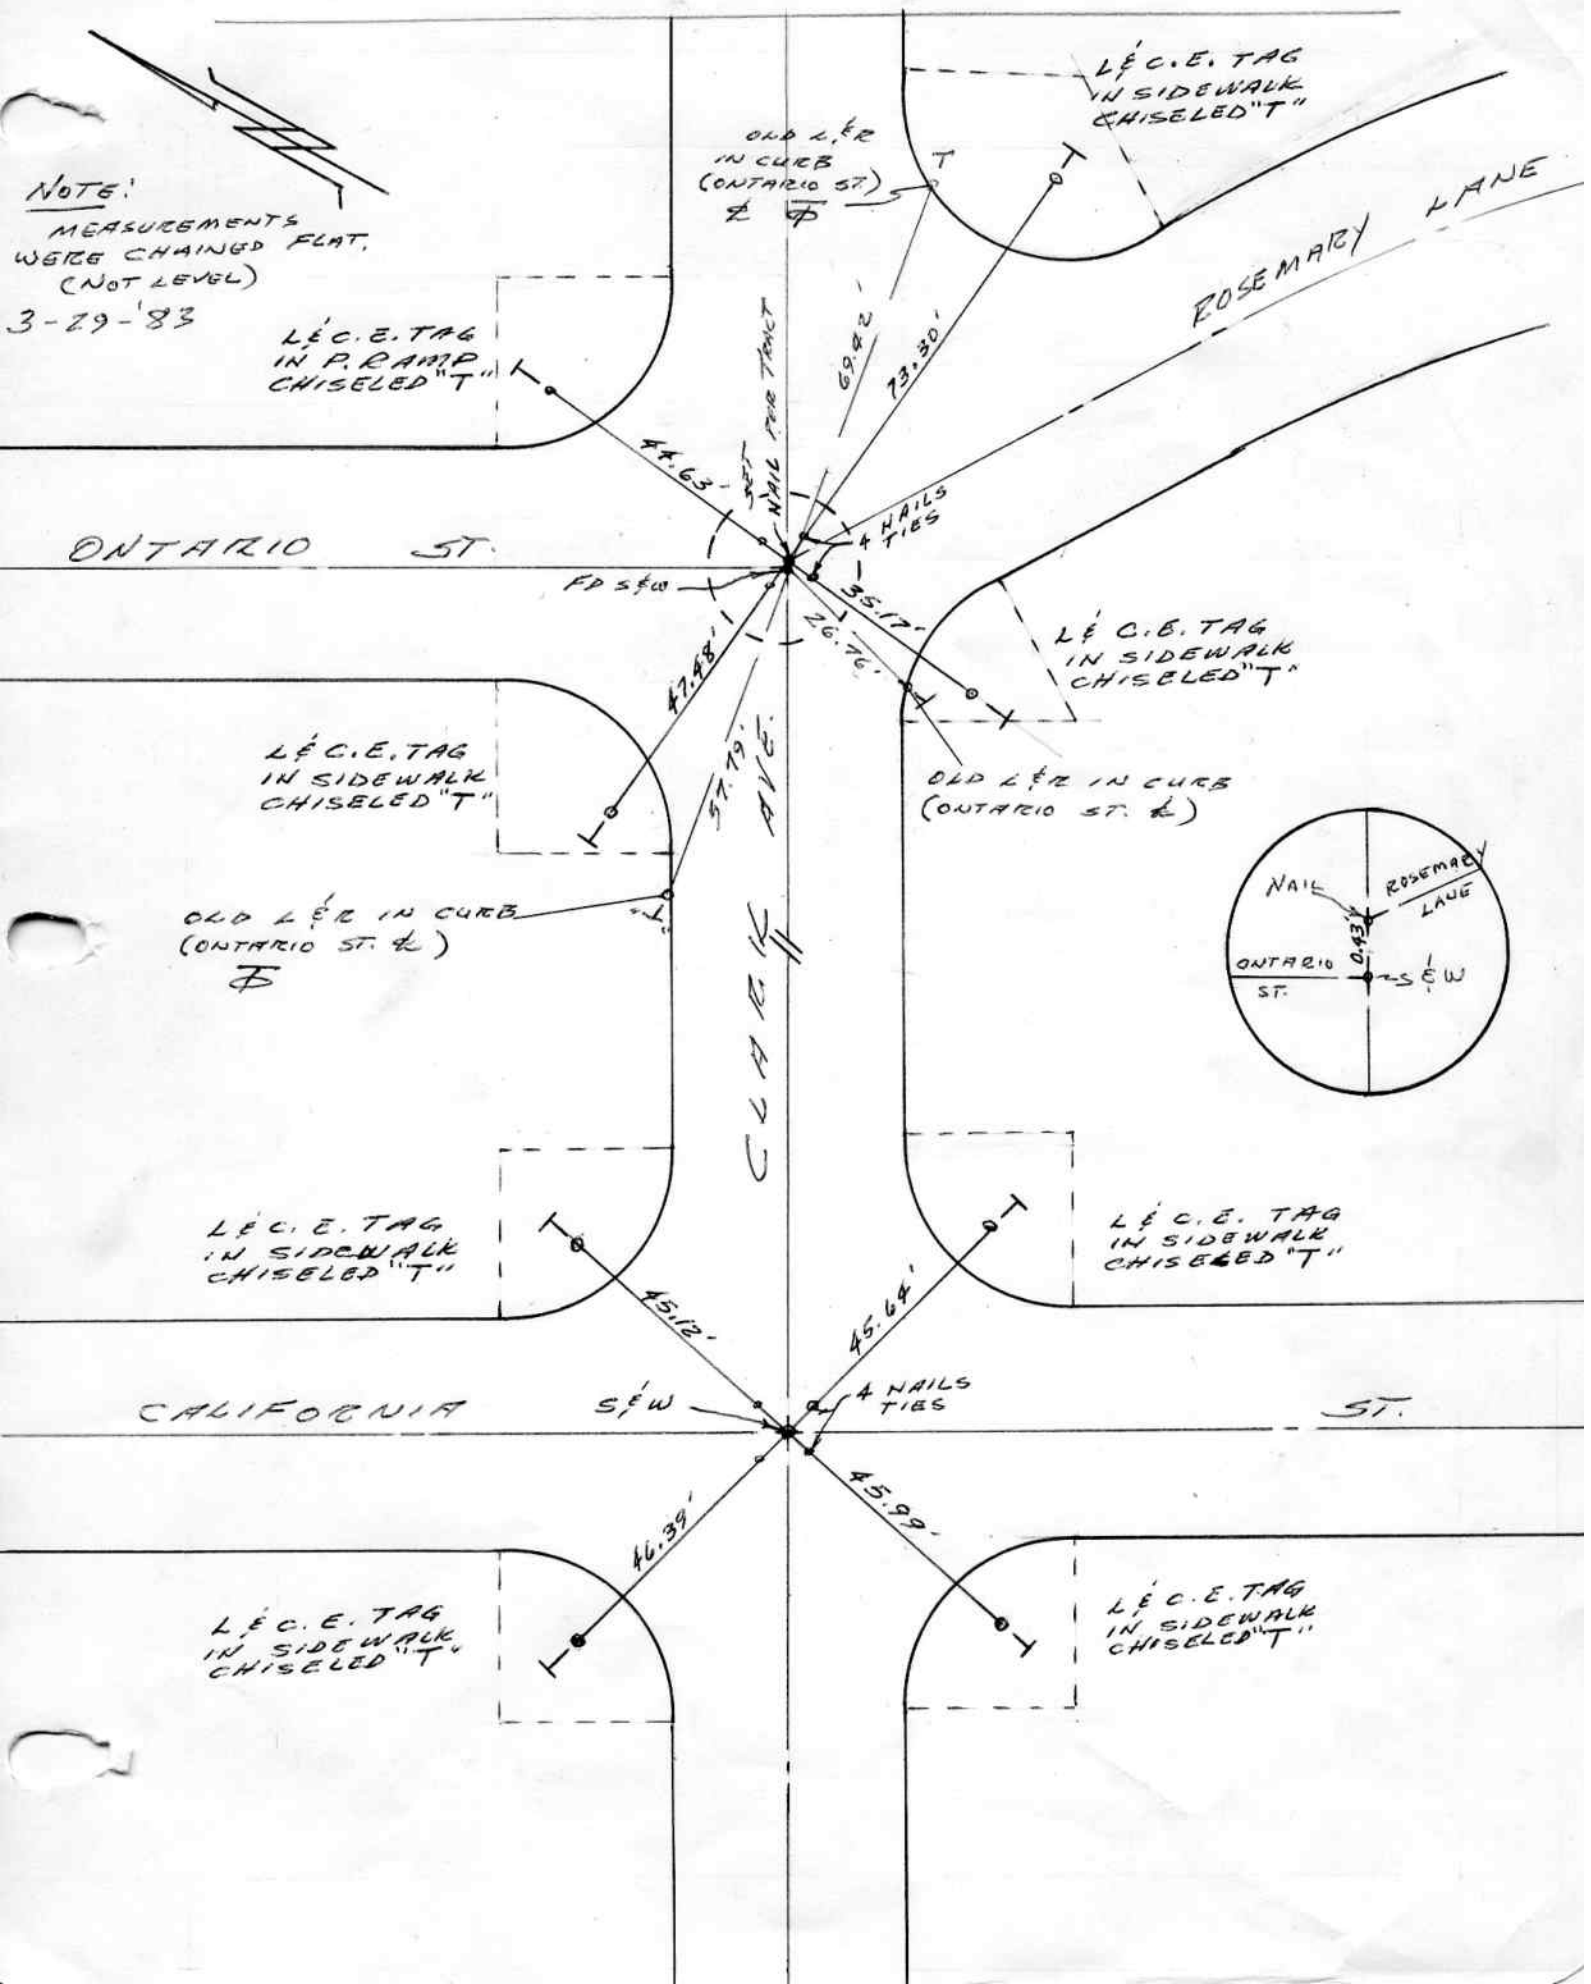

L.E.C.E. TAG
IN P. RAMP
CHISELED "T"

OLD L.E.R
IN CURB
(ONTARIO ST.)

L.E.C.E. TAG
IN SIDEWALK
CHISELED "T"

ROSEMARY LANE


ONTARIO ST.

L.E.C.E. TAG
IN SIDEWALK
CHISELED "T"

OLD L.E.R IN CURB
(ONTARIO ST. &)

L.E.C.E. TAG
IN SIDEWALK
CHISELED "T"

OLD L.E.R IN CURB
(ONTARIO ST. &)

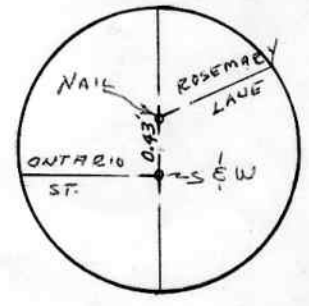

L.E.C.E. TAG
IN SIDEWALK
CHISELED "T"

L.E.C.E. TAG
IN SIDEWALK
CHISELED "T"

CALIFORNIA ST.

L.E.C.E. TAG
IN SIDEWALK
CHISELED "T"

L.E.C.E. TAG
IN SIDEWALK
CHISELED "T"