



322

BURBANK BLVD.  
RESET & TIES PER TRANSIT  
& MEASUREMENT

(25)

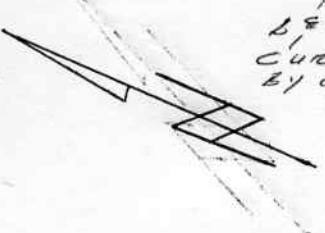

NOTE:  
ALL MEASUREMENTS  
ARE CHAINED FLAT.  
(TIES ONLY)

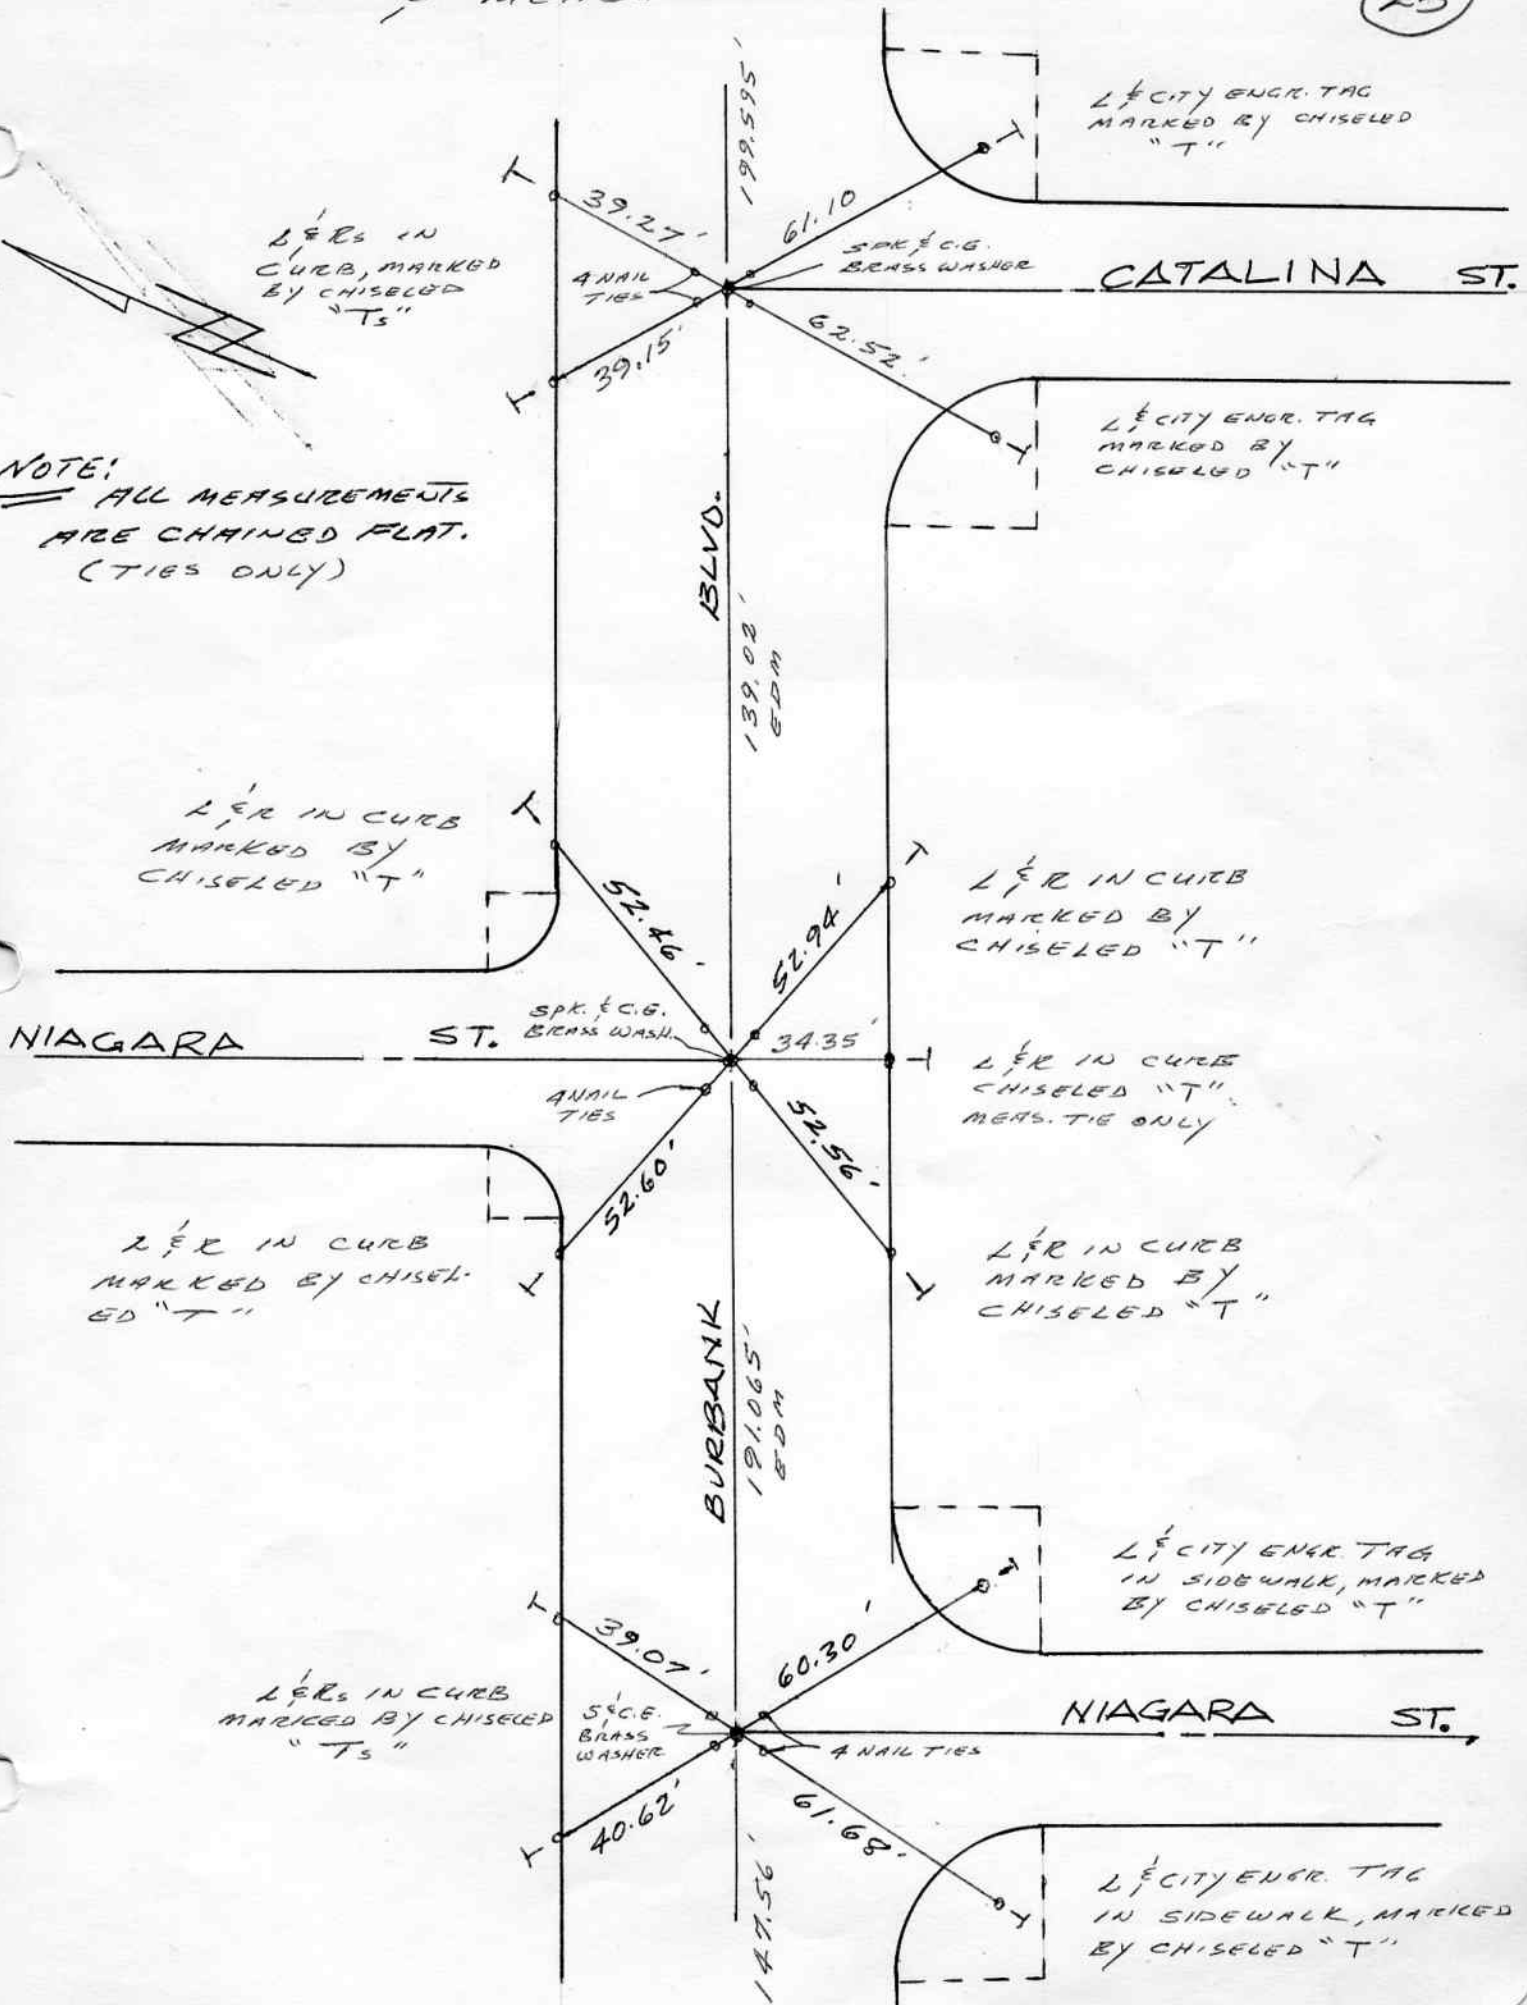

1/2" L&R IN CURB, MARKED BY CHISELED "T's"

1/2" CITY ENGR. TAG MARKED BY CHISELED "T"

CATALINA ST.

1/2" CITY ENGR. TAG MARKED BY CHISELED "T"

1/2" L&R IN CURB MARKED BY CHISELED "T"

1/2" L&R IN CURB MARKED BY CHISELED "T"

NIAGARA ST.

ST.

1/2" L&R IN CURB CHISELED "T" MEAS. TIE ONLY

1/2" L&R IN CURB MARKED BY CHISELED "T"

1/2" L&R IN CURB MARKED BY CHISELED "T"

BURBANK BLVD.

1/2" CITY ENGR. TAG IN SIDEWALK, MARKED BY CHISELED "T"

NIAGARA ST.

1/2" L&R IN CURB MARKED BY CHISELED "T's"

1/2" CITY ENGR. TAG IN SIDEWALK, MARKED BY CHISELED "T"