

372

BURBANK BLVD
RESET & TIES
PER TRANSIT & MEASURED

27

L¹ RIVET IN TOP
OF CURB, CHISELED
"T"

L¹ RIVET IN CURB
AT DRIVEWAY
CHISELED "T"

NOTE: ALL MEASUREMENTS
ARE CHAINED FLAT.
(TIES ONLY)


L¹ C.E. TAG IN
DRIVEWAY APRON,
CHISELED "T"

L¹ RIVET IN CURB
CHISELED "T"

L¹ RIVET IN SIDEWALK
MARKED BY CHISELED "T"

CATALINA ST.

L¹ CITY ENGR. TAG
IN C.B., MARKED BY
CHISELED "T"

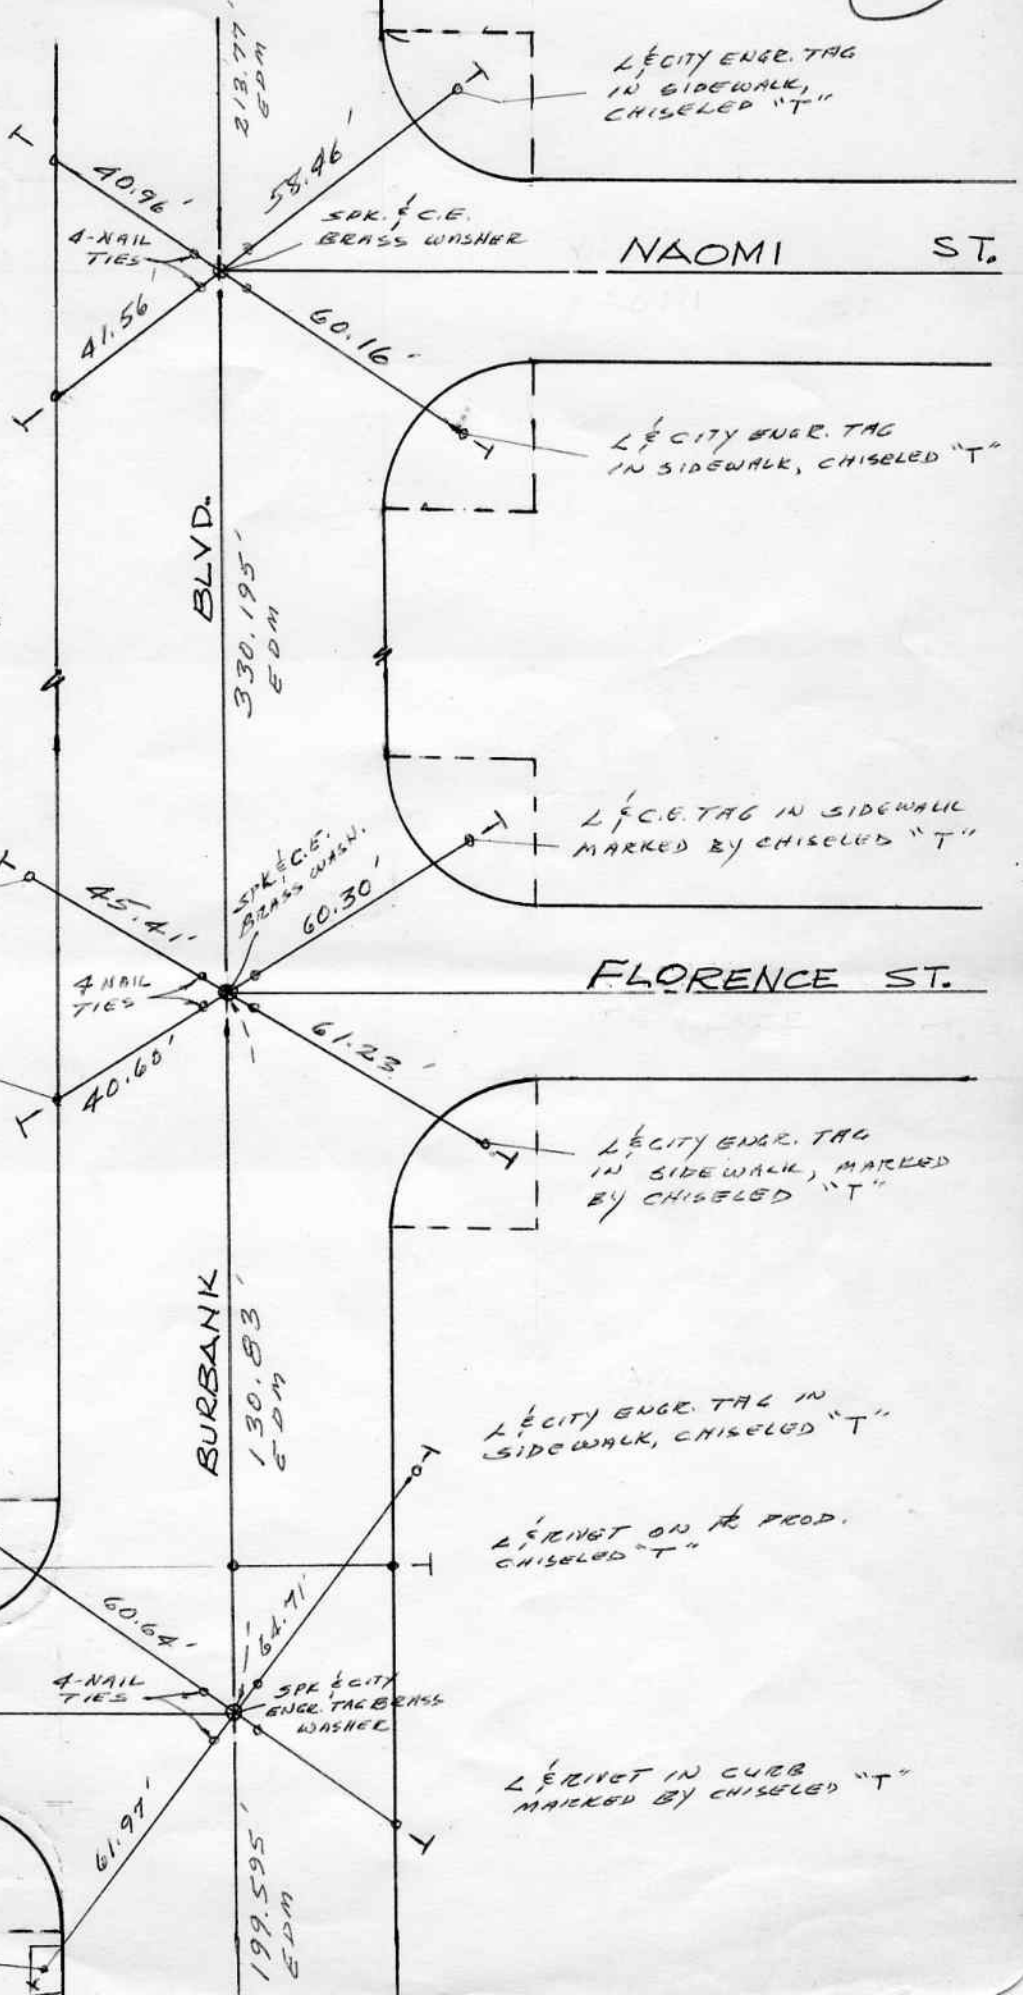

L¹ CITY ENGR. TAG
IN SIDEWALK,
CHISELED "T"

NAOMI ST.

L¹ CITY ENGR. TAG
IN SIDEWALK, CHISELED "T"

L¹ C.E. TAG IN SIDEWALK
MARKED BY CHISELED "T"

FLORENCE ST.

L¹ CITY ENGR. TAG
IN SIDEWALK, MARKED
BY CHISELED "T"

L¹ CITY ENGR. TAG IN
SIDEWALK, CHISELED "T"

L¹ RIVET ON R¹ PROD.
CHISELED "T"

L¹ RIVET IN CURB
MARKED BY CHISELED "T"