
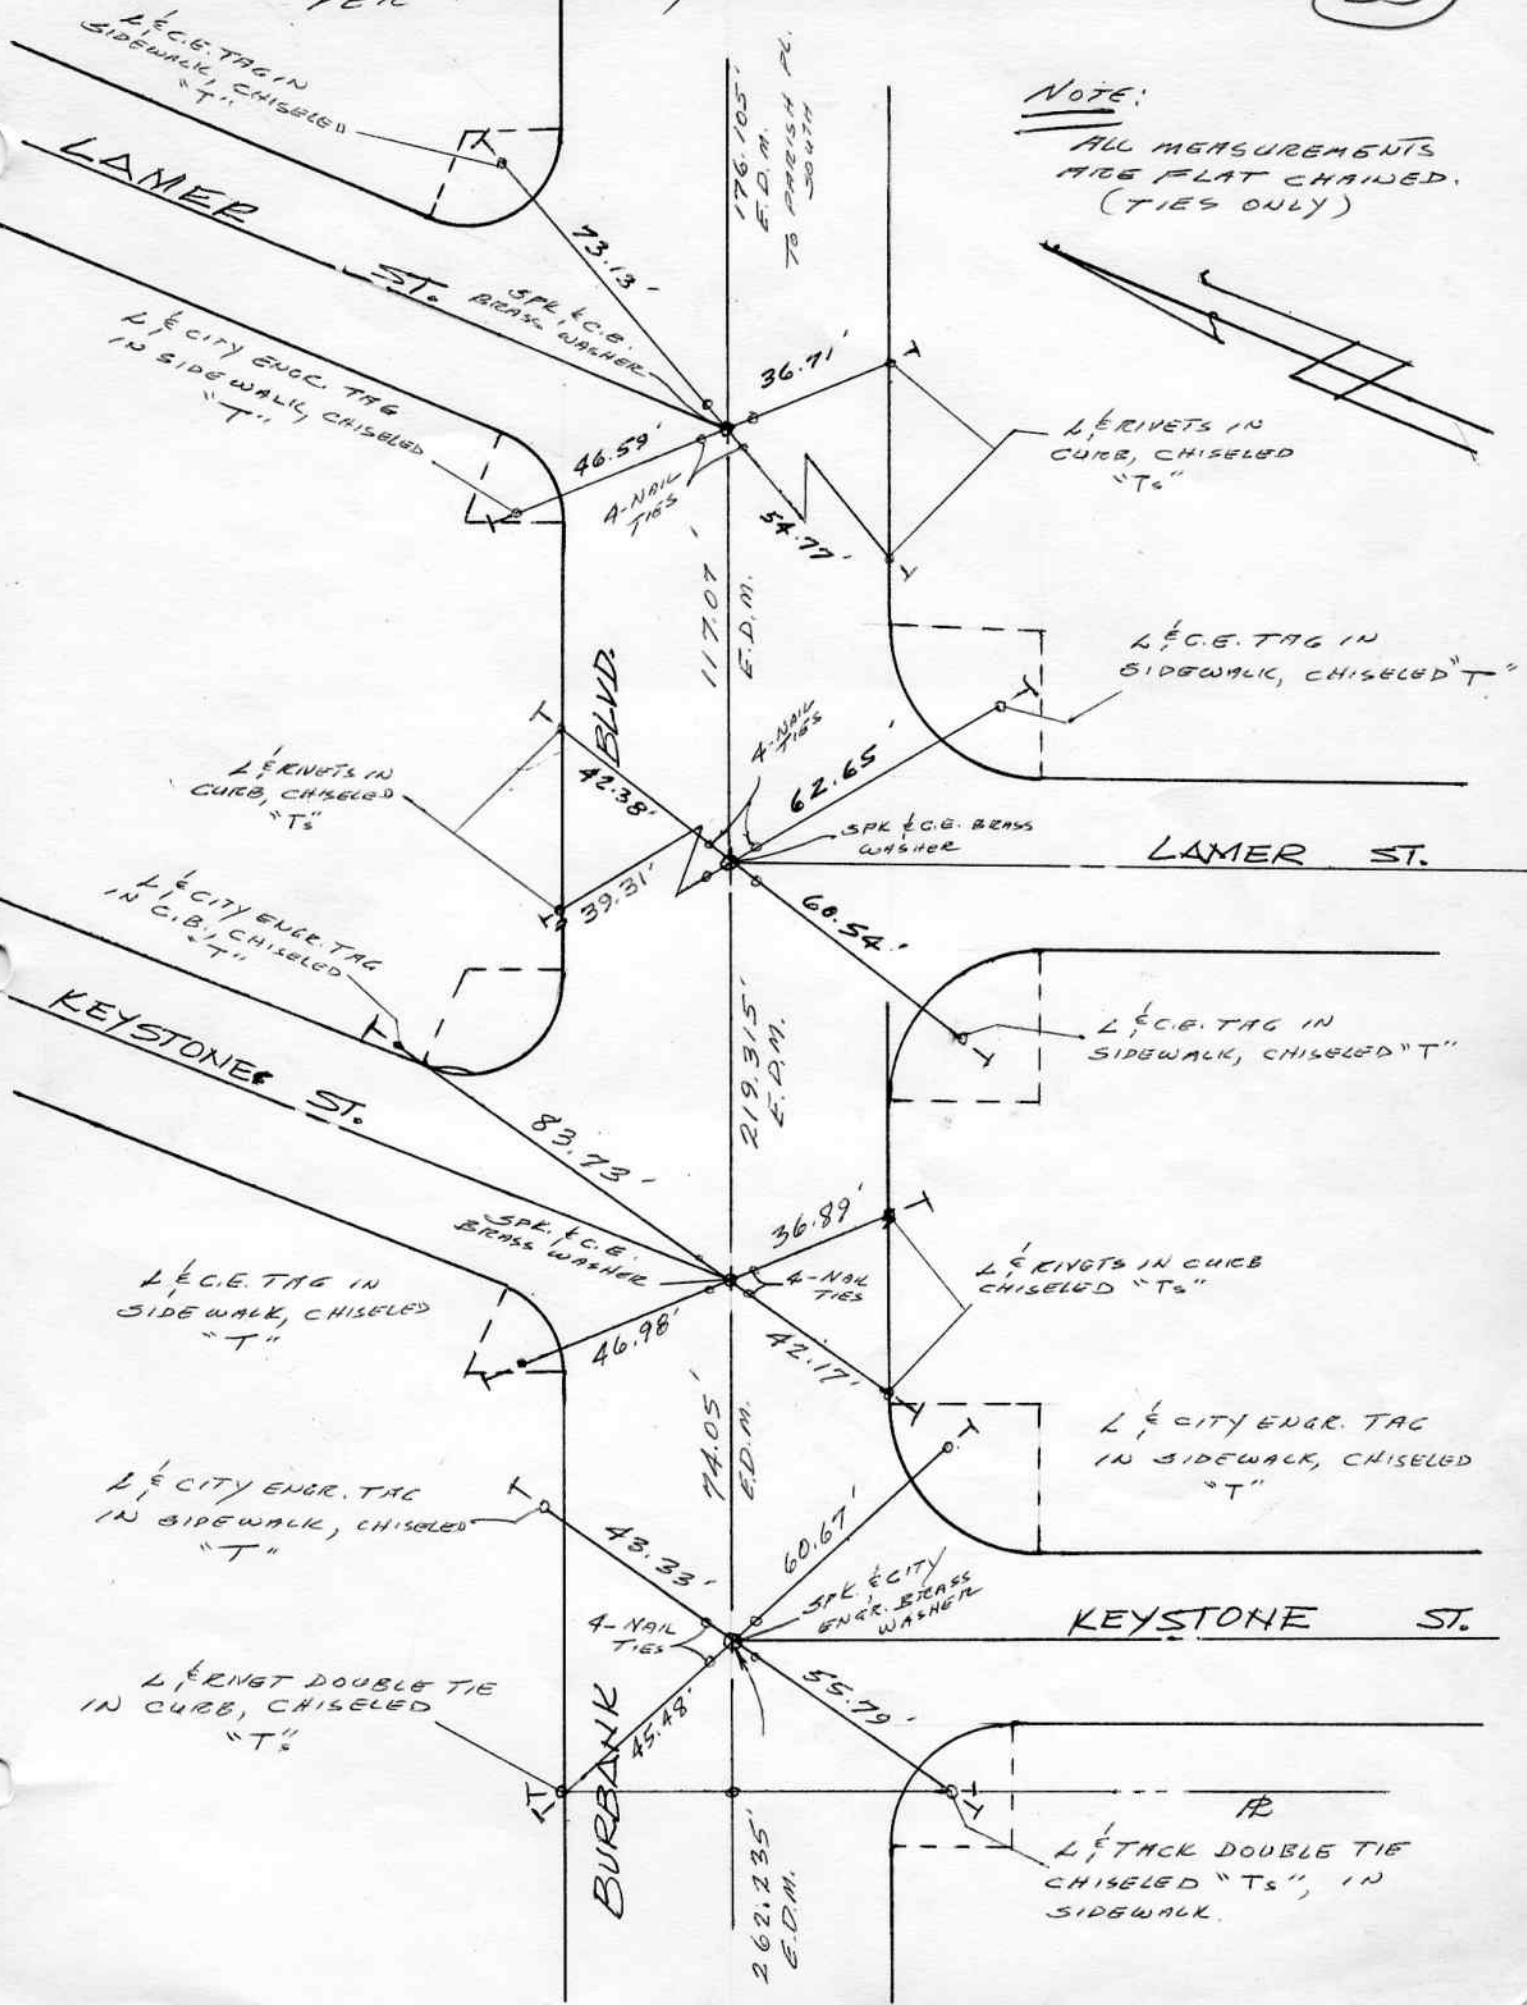


322

BURBANK BLVD.  
RESET & TIES  
PER TRANSIT & MEASURED

NOTE:

ALL MEASUREMENTS  
ARE FLAT CHAINED.  
(TIES ONLY)

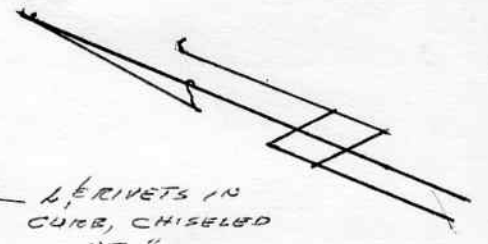

LAMER ST.

LAMER ST.

KEYSTONE ST.

KEYSTONE ST.

BURBANK

L.C.E. TAG IN  
SIDEWALK, CHISELED  
"T"

L.CITY ENGR. TAG  
IN SIDEWALK, CHISELED  
"T"

L RIVET DOUBLE TIE  
IN CURB, CHISELED  
"T"

L RIVETS IN CURB  
CHISELED "Ts"

L.CITY ENGR. TAG  
IN SIDEWALK, CHISELED  
"T"

L TACK DOUBLE TIE  
CHISELED "Ts", IN  
SIDEWALK.

L.C.E. TAG IN  
SIDEWALK, CHISELED  
"T"

L.CITY ENGR. TAG  
IN SIDEWALK, CHISELED  
"T"

L RIVETS IN  
CURB, CHISELED  
"Ts"

L.CITY ENGR. TAG  
IN C.B., CHISELED  
"T"

L.C.E. TAG IN  
SIDEWALK, CHISELED "T"

176.105'  
E.D.M.  
TO PARISH PL.  
SOUTH

117.07'  
E.D.M.

219.315'  
E.D.M.

74.05'  
E.D.M.

262.235'  
E.D.M.

73.13'

46.59'

42.38'

39.31'

83.73'

46.98'

43.33'

45.48'

36.71'

54.77'

62.65'

60.54'

36.89'

42.17'

60.67'

55.79'

SPE. & C.E.  
BRASS WASHER

SPE. & C.E. BRASS  
WASHER

SPE. & CITY  
ENGR. BRASS  
WASHER

SPE. & C.E.  
BRASS WASHER

4-NAIL  
TIES

4-NAIL  
TIES

4-NAIL  
TIES

4-NAIL  
TIES

L RIVETS IN  
CURB, CHISELED  
"Ts"

L.C.E. TAG IN  
SIDEWALK, CHISELED "T"