


322

VERDUGO AVENUE & TIES

369

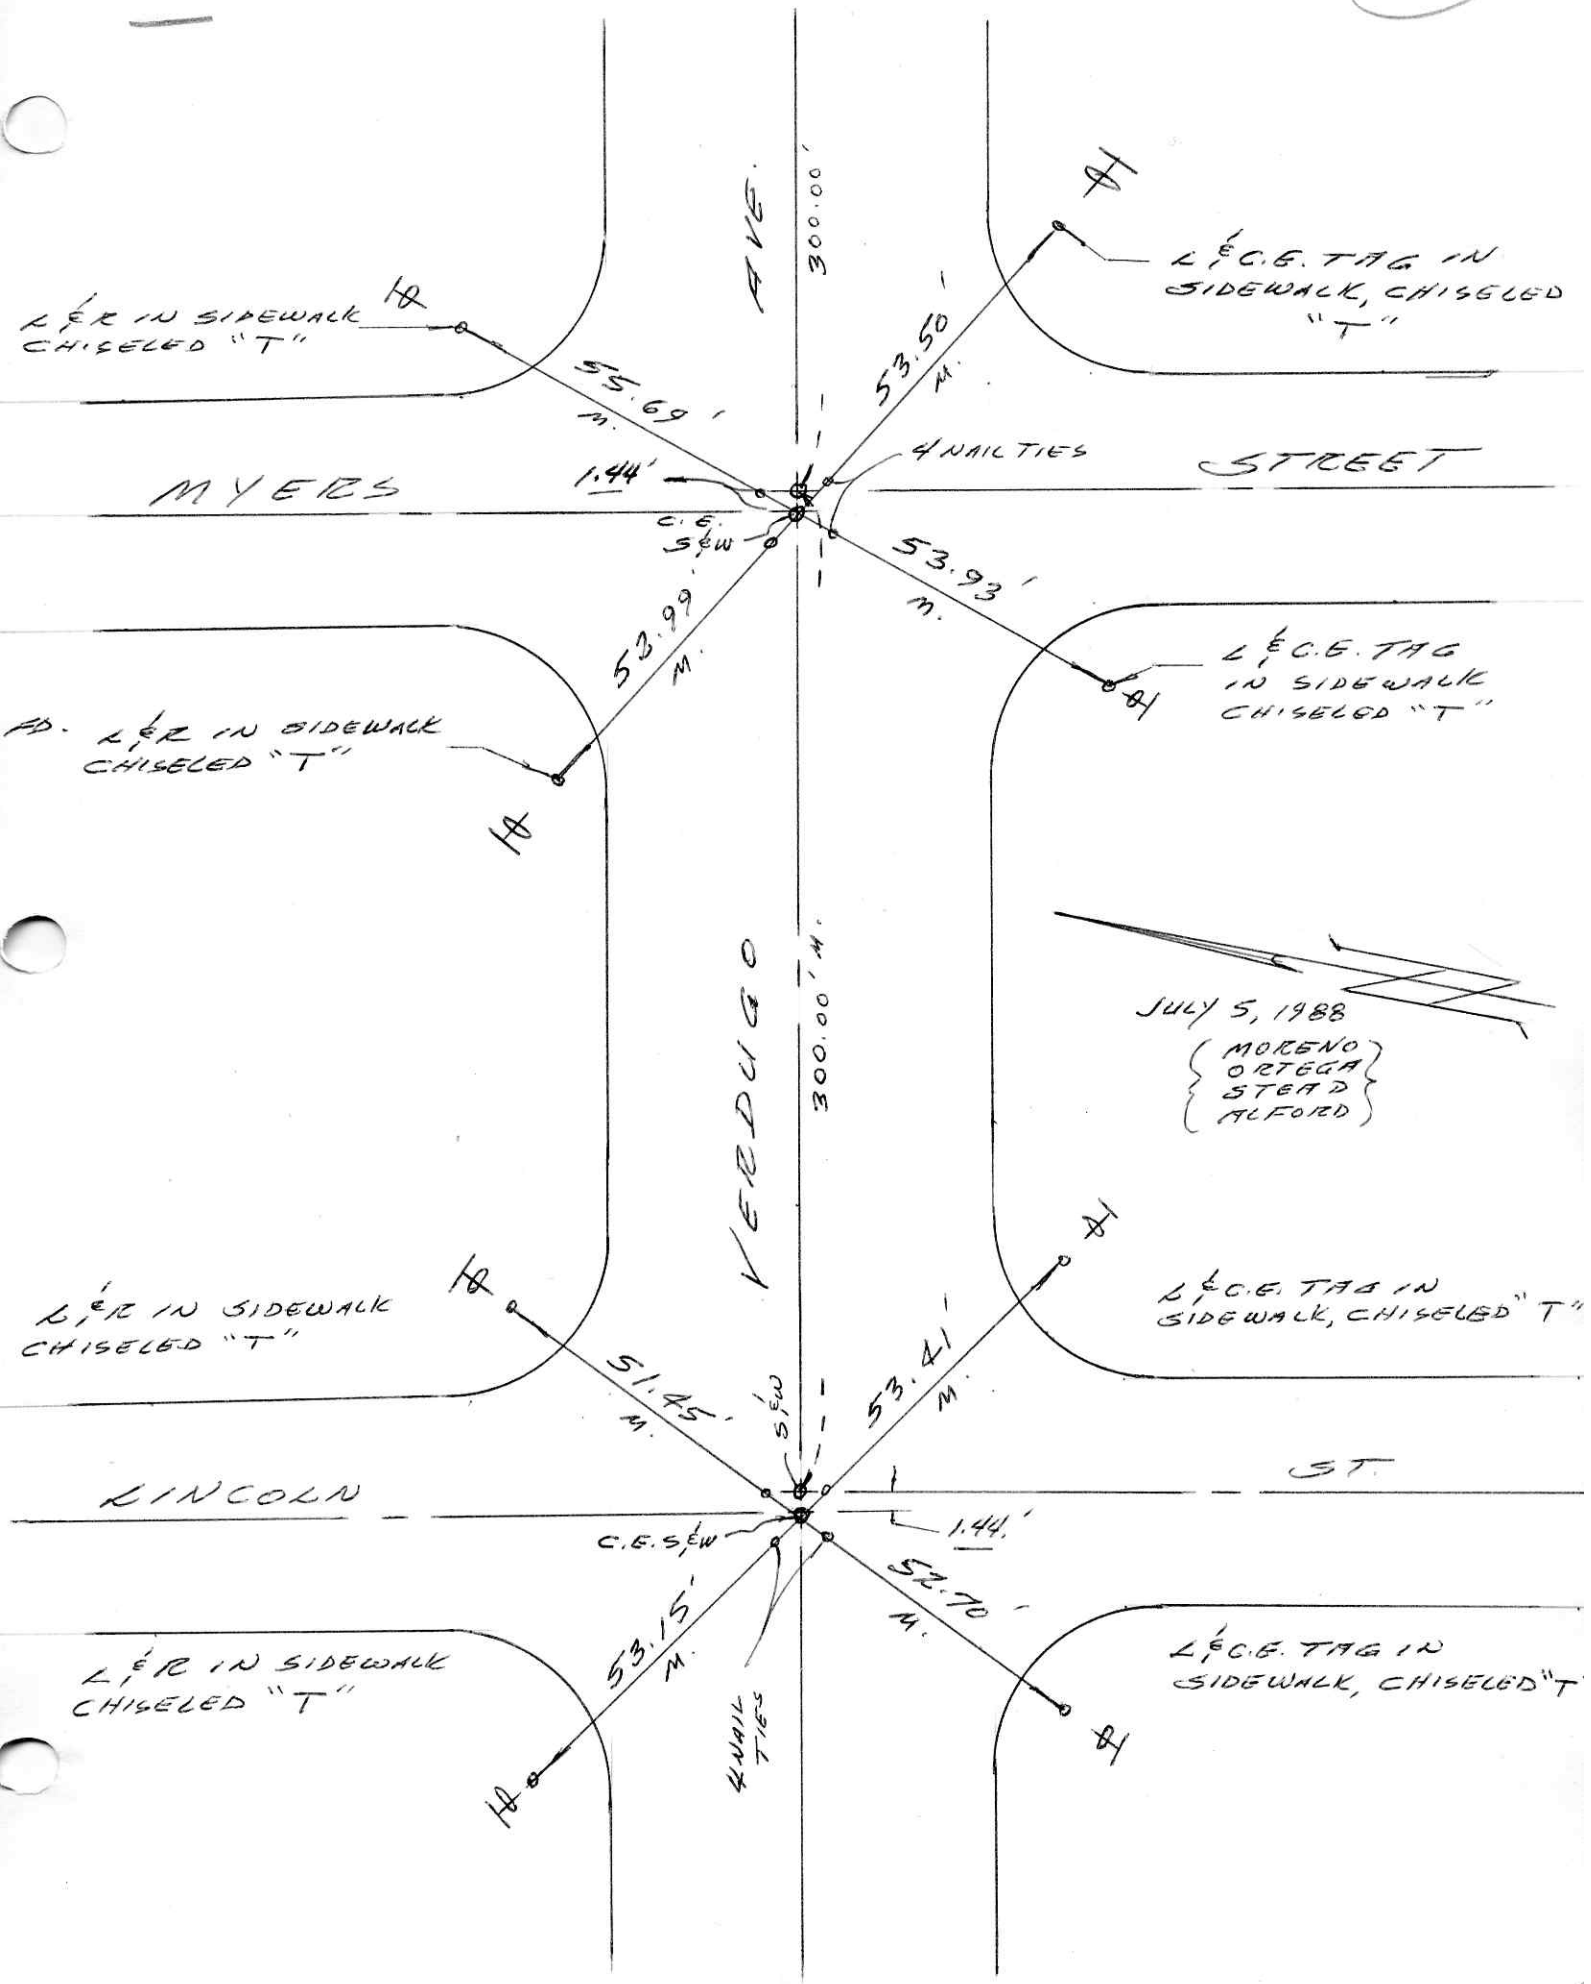

L.C.E. TAG IN SIDEWALK CHISELED "T"

L.C.E. TAG IN SIDEWALK, CHISELED "T"

FD. L.C.E. TAG IN SIDEWALK CHISELED "T"

L.C.E. TAG IN SIDEWALK CHISELED "T"

L.C.E. TAG IN SIDEWALK CHISELED "T"

L.C.E. TAG IN SIDEWALK, CHISELED "T"

L.C.E. TAG IN SIDEWALK CHISELED "T"

L.C.E. TAG IN SIDEWALK, CHISELED "T"

JULY 5, 1988

{ MORENO
ORTEGA
STEAD
ALFORD }

300.00'

300.00' M.

55.69' M.

53.50' M.

1.44'

53.93' M.

53.99' M.

51.45' M.

53.41' M.

1.44'

52.70' M.

53.15' M.

4 NAIL TIES

C.E. S.E.W.

AVE.

STREET

LINCOLN

ST.

MYERS

VERDUGO