


DATE: \_\_\_\_\_

SURVEY FIELD NOTES

SURVEY OF: § TIES FOR § KENNETH & LINCOLN § FOR N 1/4 COR SEC 3 P. 10 # 14490 CITY OF BURBANK

MOLLENHAUER, HIGASHI & MOORE, INC.  
LAND SURVEYORS AND CIVIL ENGINEERS  
453 SOUTH SPRING STREET, LOS ANGELES, CALIFORNIA 90013  
PHONE: (213) 624-2661

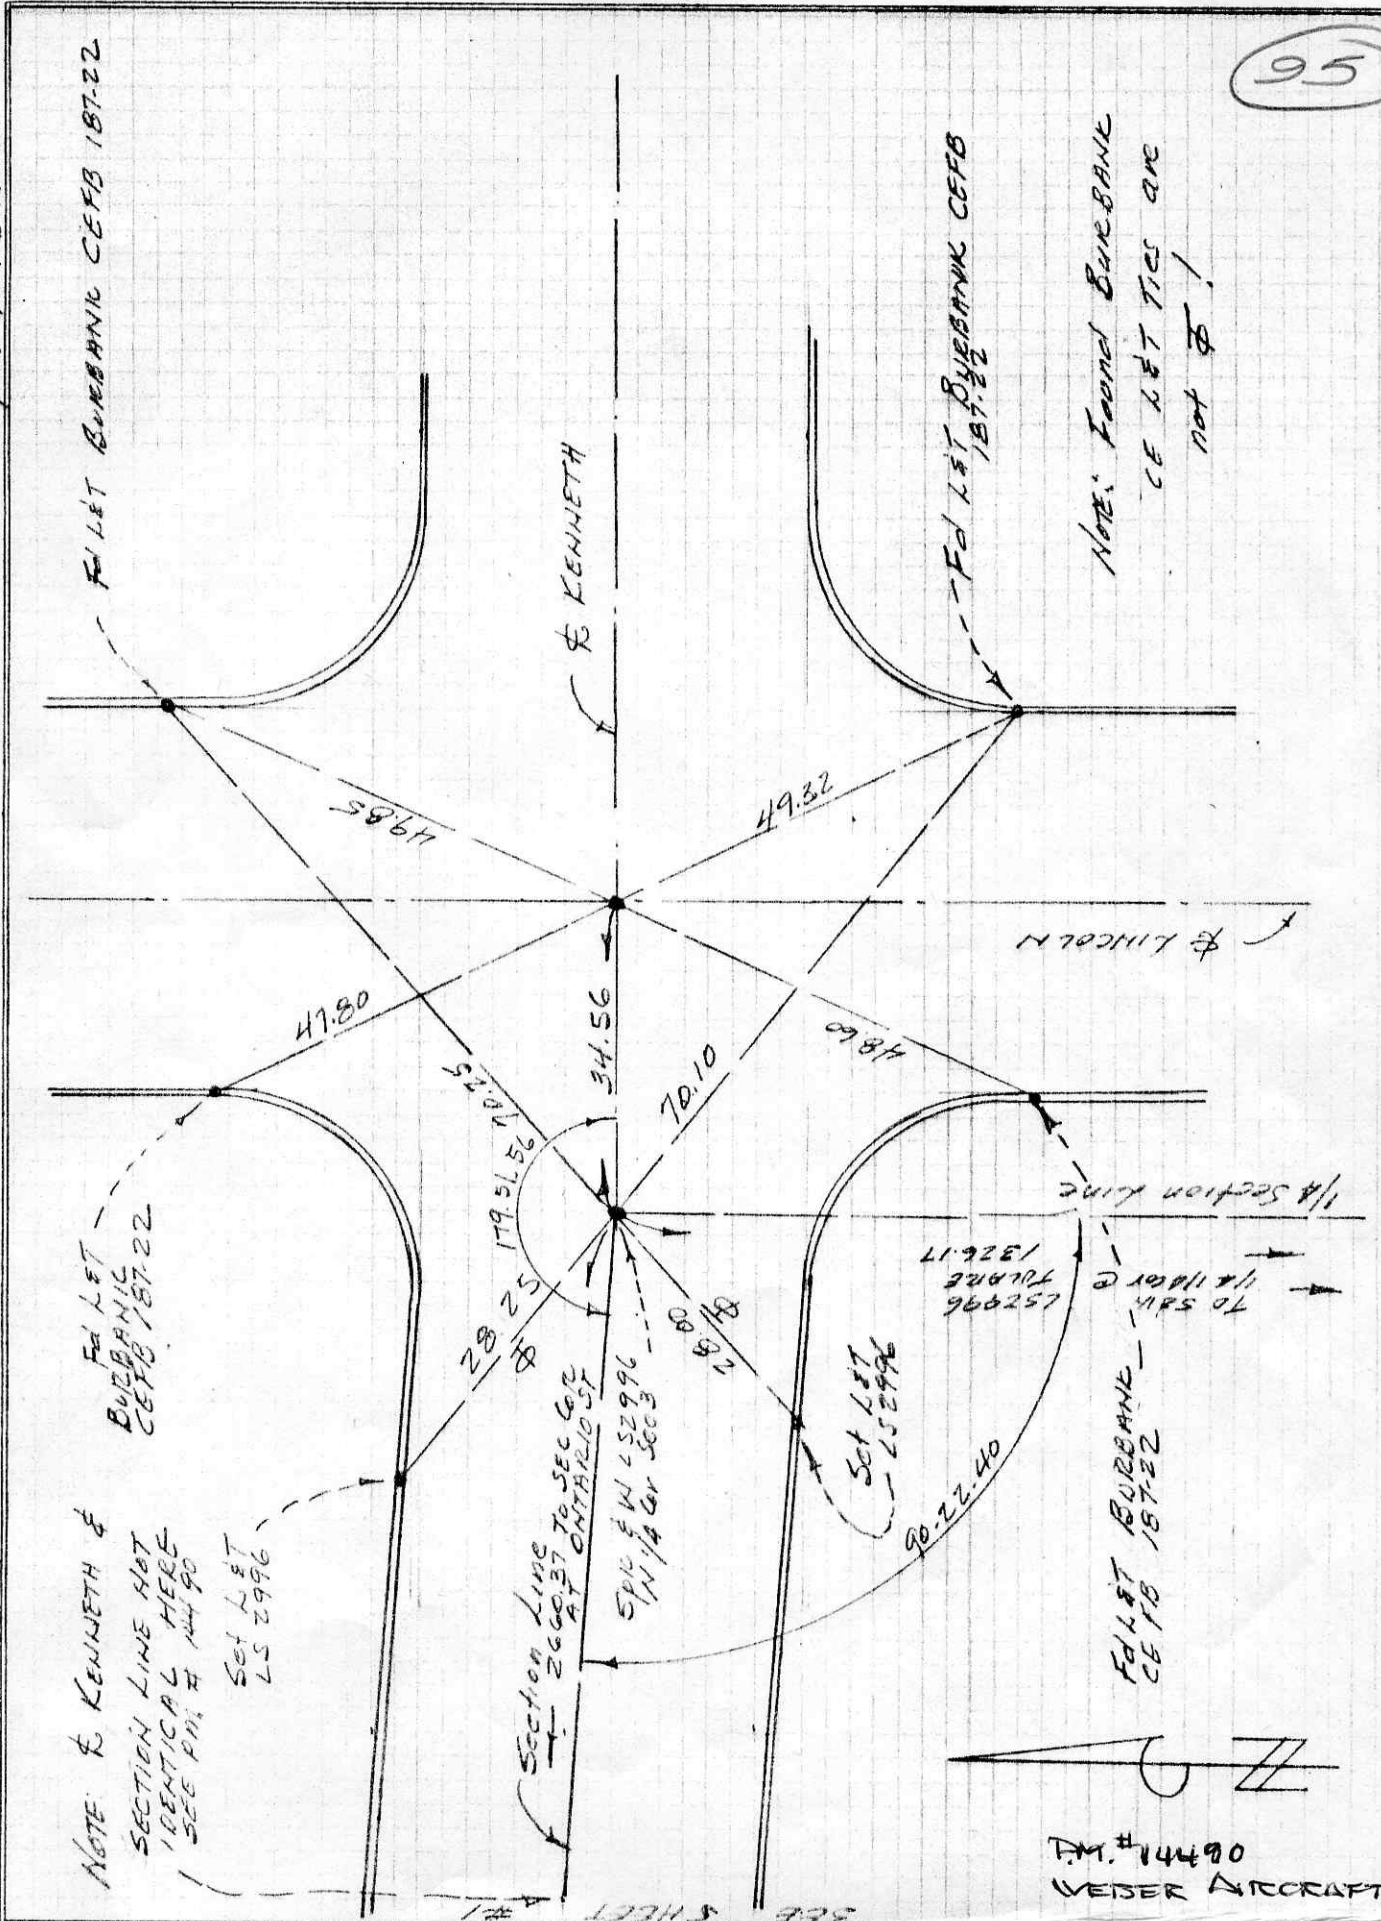

NOTE: § KENNETH & SECTION LINE NOT IDENTICAL HERE - SEE P. 10 # 14490

Set L&T LS 2996

Section Line 2660.37 TO SEC COR AT ONTARIO ST

Sp. § W LS 2996 N 1/4 Cor Sec 3

NOTE: FOUND BURBANK CE L&T TIES ARE NOT §!



P.M. # 14490  
WEISER AIRCRAFT

SEE SHEET #6