

**City of Burbank
Public Works Engineering**

Type of Survey: TRANSIT TIES F.B.: 331 Pg.: 141

Surveyed by: HENSLEE, ORTEGA, STEAD, VILLARAMA Date: AUG. 6, 1991

Tract or Parcel Map No.: SIXTH ST. @ REESE PLACE Work Order No.: _____

NOTE:
Additions or changes
must be initiated or
dated.




SET L&E C.E. TAG
IN ELECTROWER BASE
CHISELED "T"

SET L&E C.E. TAG
IN CURB
CHISELED "T"

SET L&E C.E. TAG
IN SIDEWALK
CHISELED "T"

SET S&W. 351.26
4 NAIL TIES

SET L&E C.E. TAG
IN SIDEWALK
CHISELED "T"

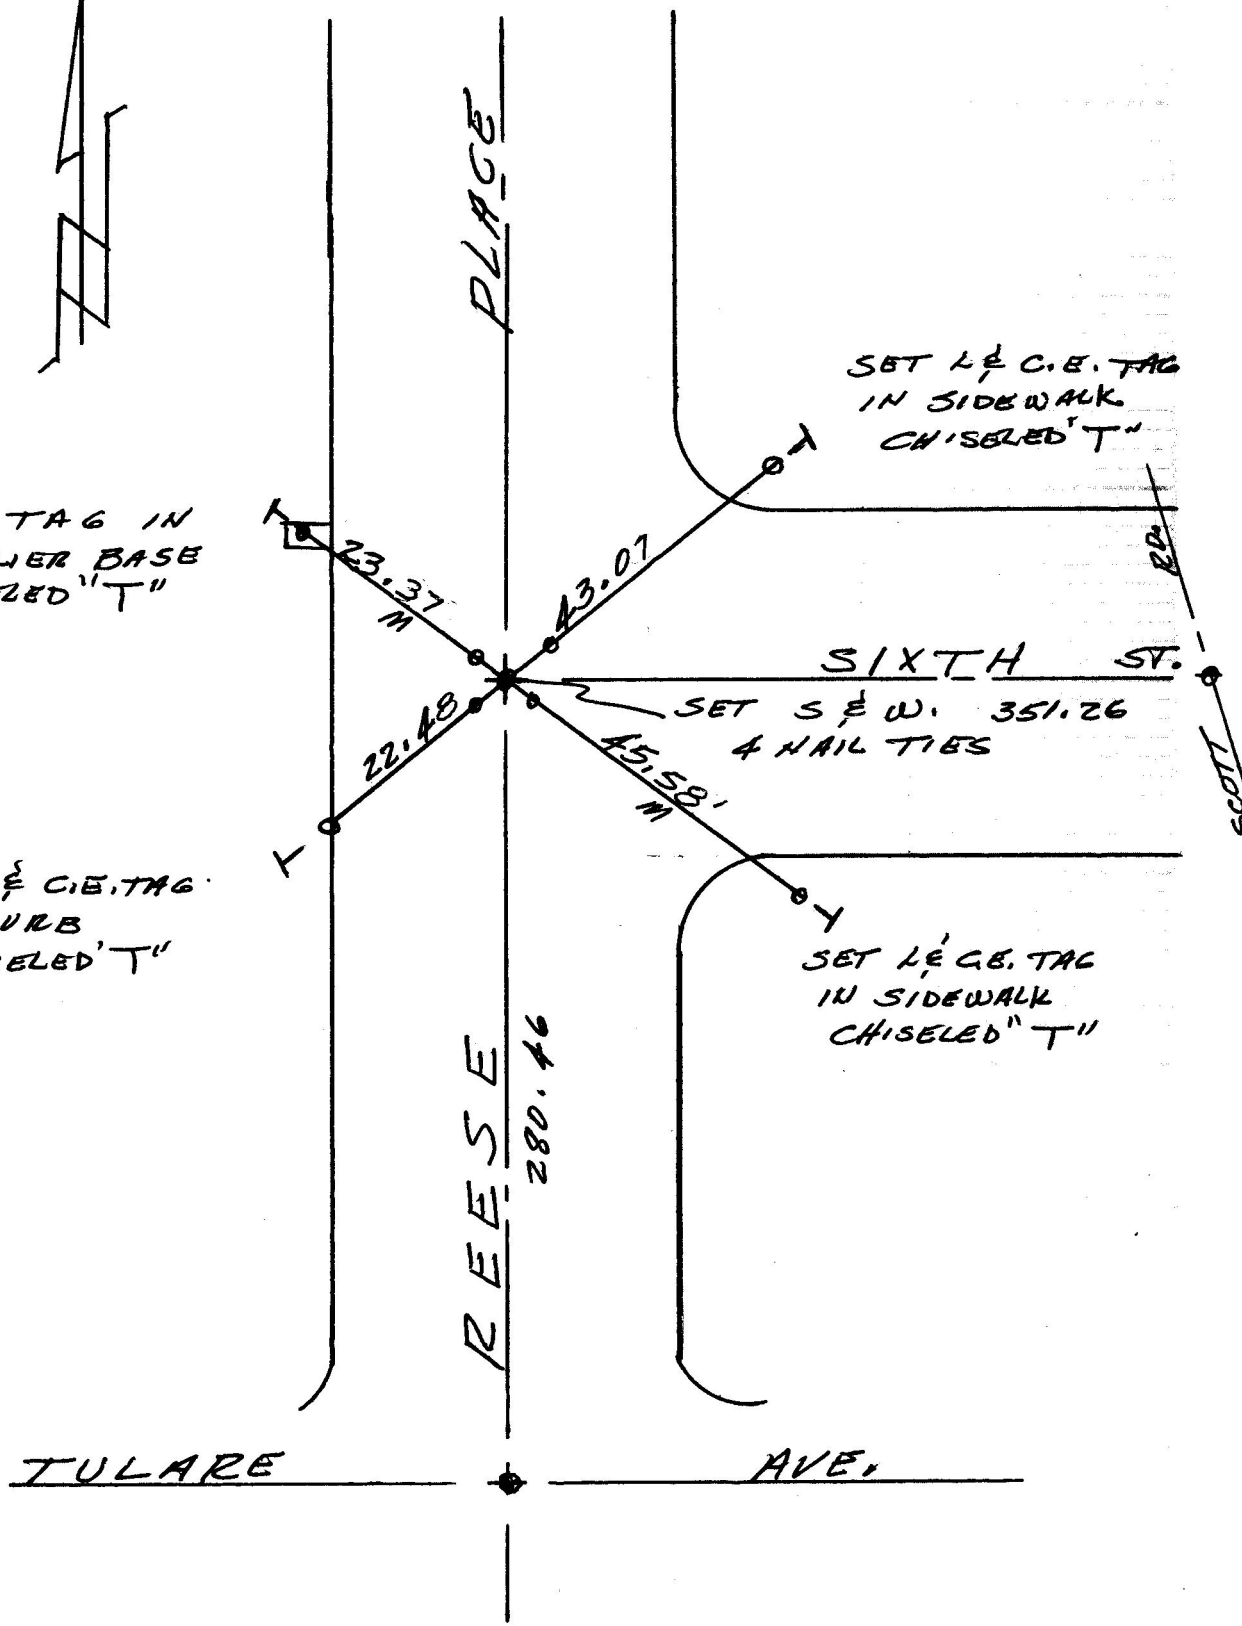

Return Originals To:
City of Burbank
Public Works Engineering
Survey Division
275 E. Olive Ave., Burbank, CA 91502 -1267