

**City of Burbank  
Public Works Engineering**


Type of Survey: ☒ TIES F.B.: 331 Pg.: 17

Surveyed by: HENSLEE, STEAD, GOSKE, MORGAN Date: 6-28-90

~~Tractor or Parcel Map No.:~~ VICTORY BLVD & PROVIDENCIA Work Order No.: \_\_\_\_\_

☒ CURVE BC, EC

**NOTE:**  
Additions or changes  
must be initiated or  
dated.

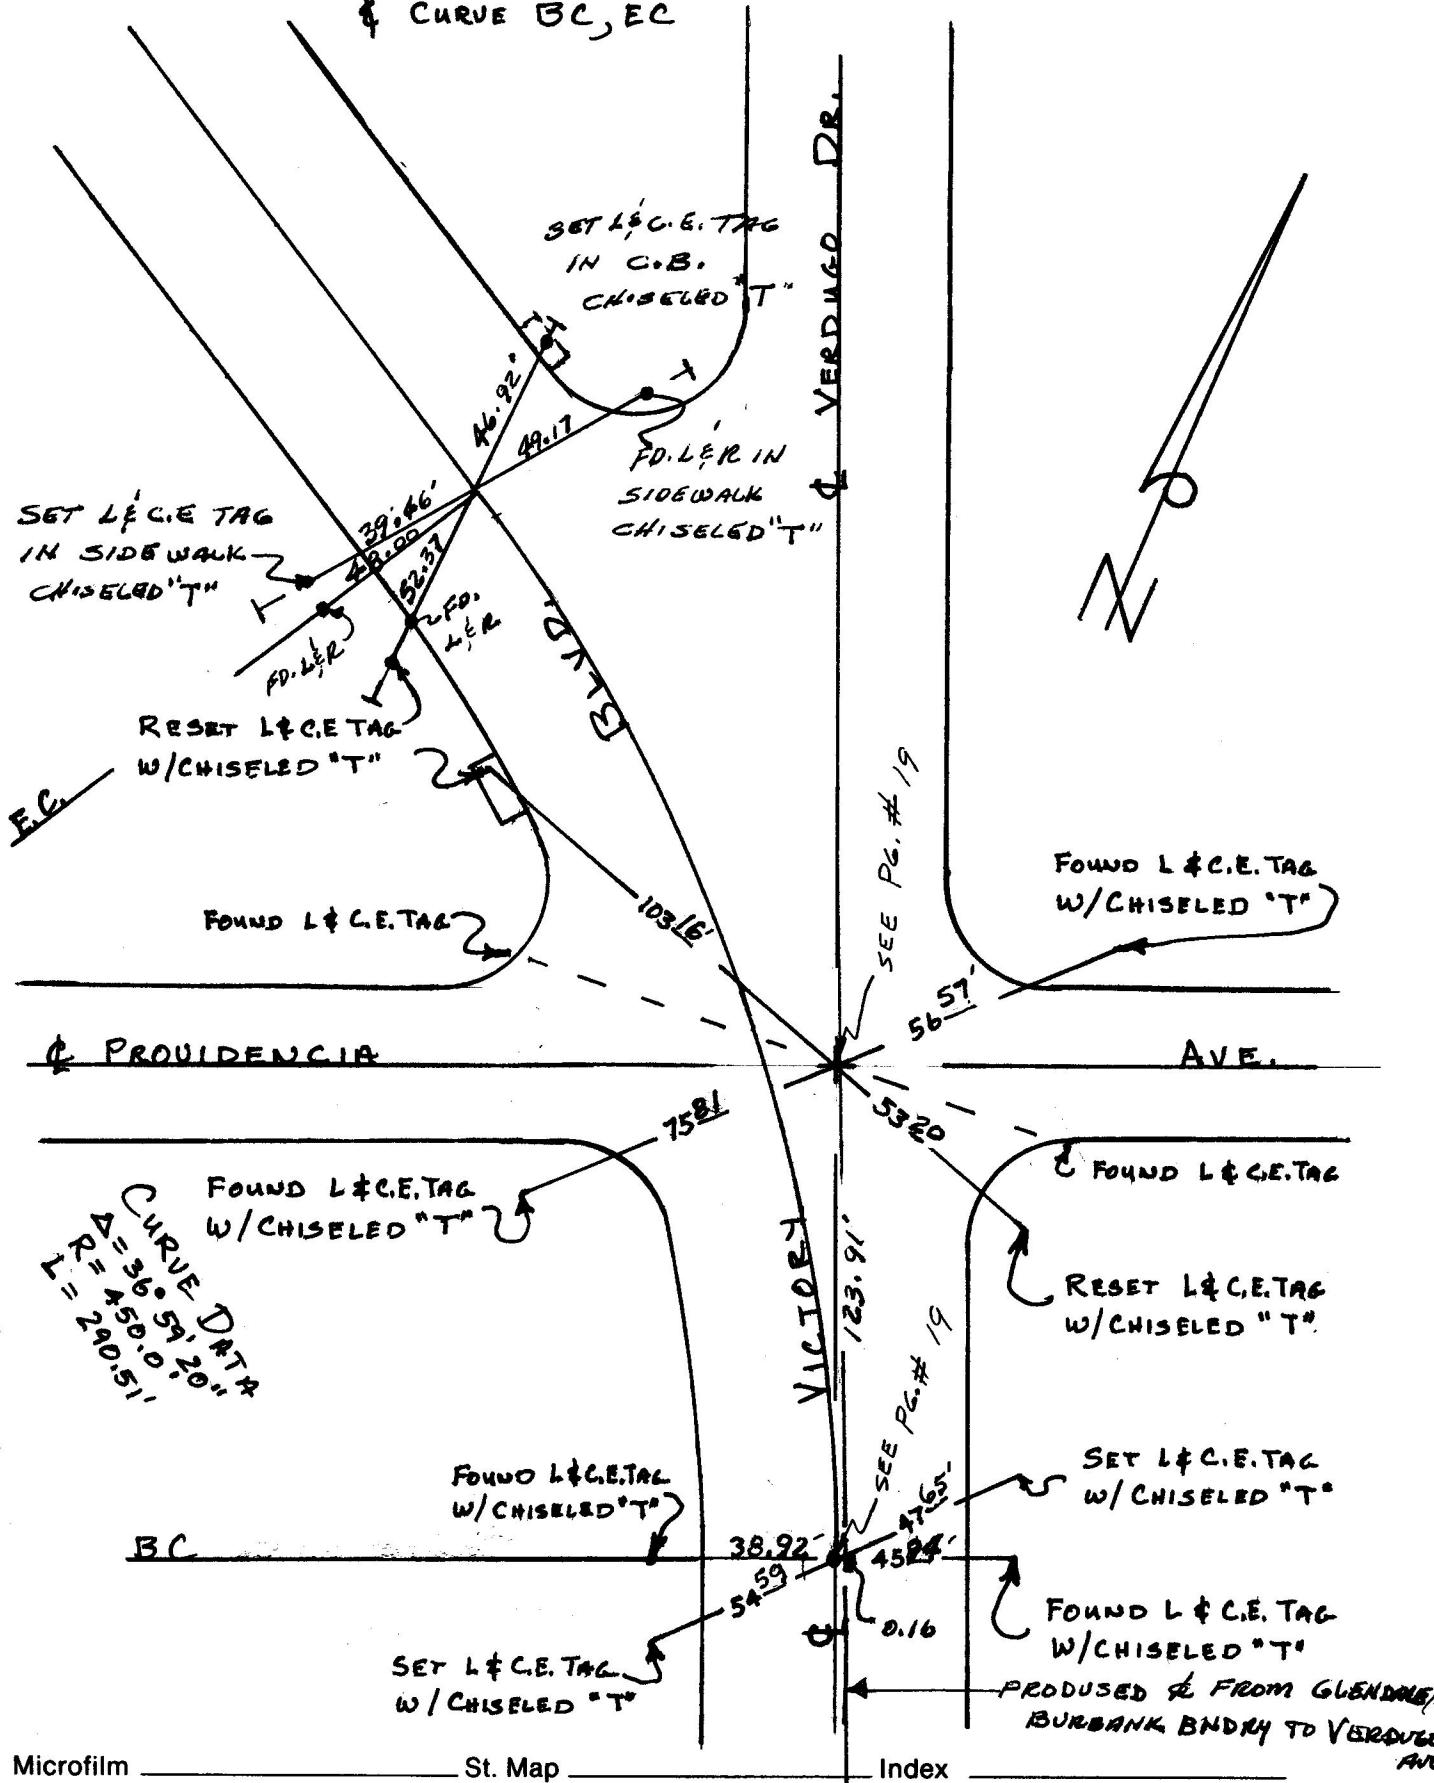

Return Originals To:  
City of Burbank  
Public Works Engineering  
Survey Division  
275 E. Olive Ave., Burbank, CA 91502 -1267

**CURVE DATA**  
 $\Delta = 36.57^\circ$   
 $R = 2450.0'$   
 $L = 1510.5'$