


PUBLIC WORKS DEPARTMENT
ENGINEERING DIVISION
CITY OF BURBANK

96 DATE: 12-26-96
DEC 30 AM 11:53
NOT TO SCALE

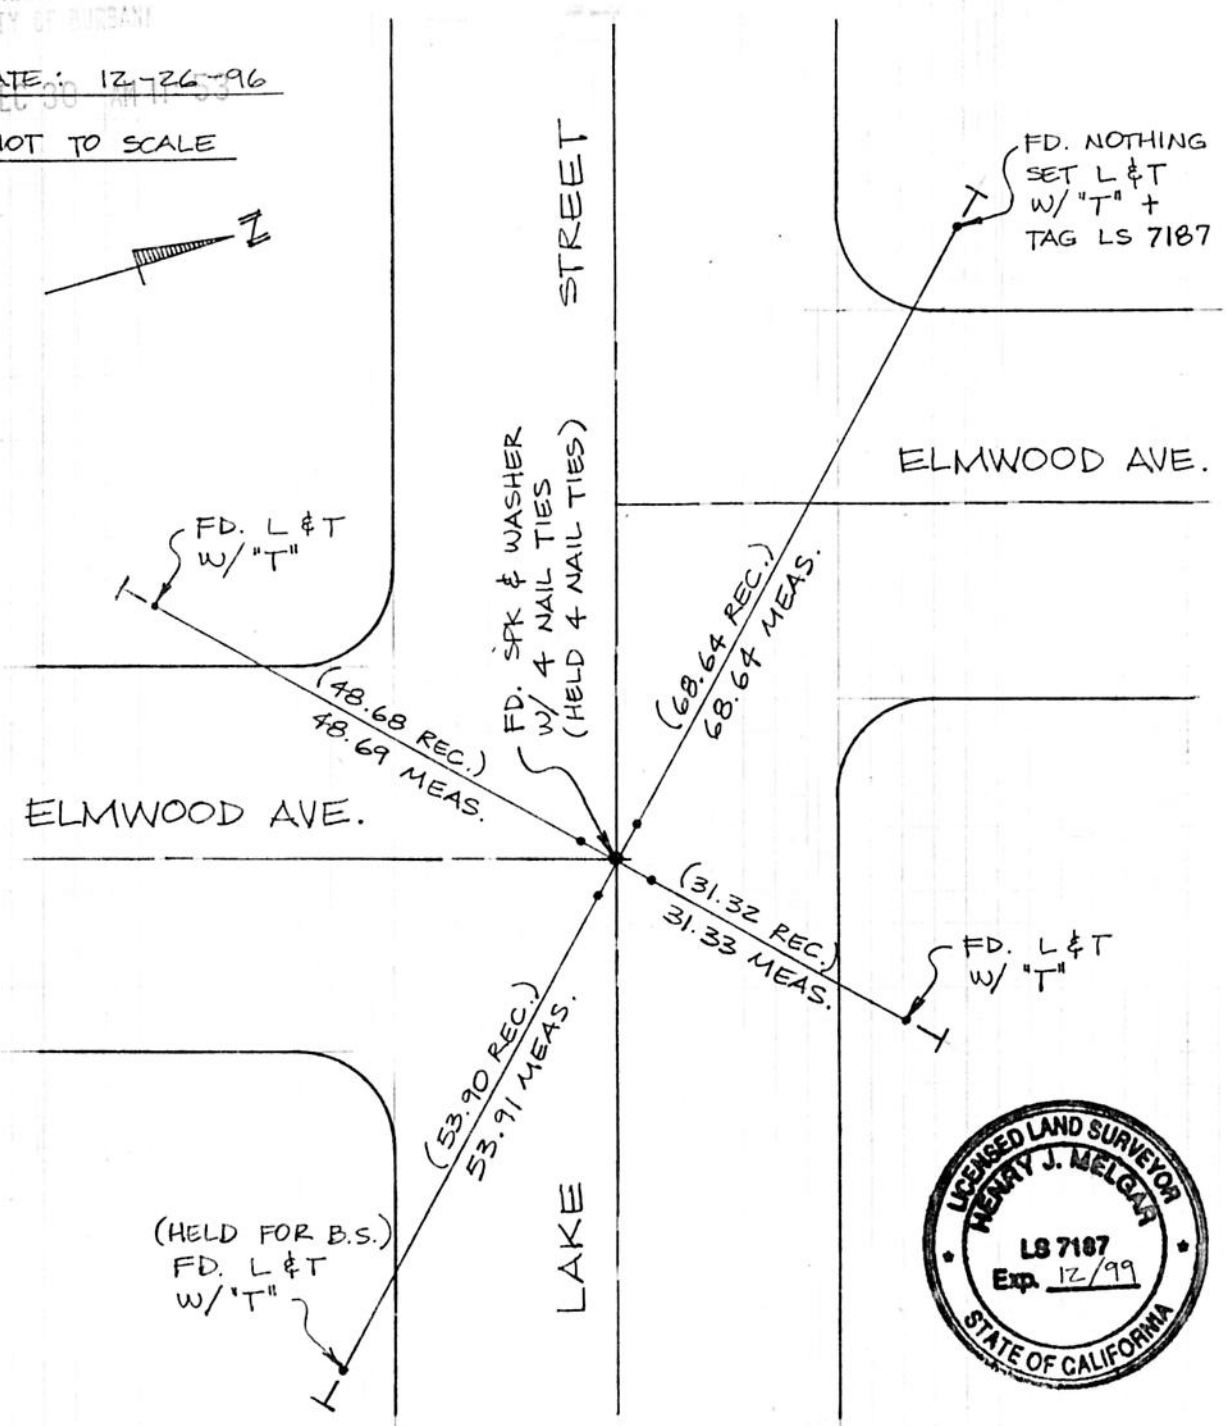

ALL TIES AND MONUMENTS FOUND AND DIMMENSIONS OF RECORD, AS SHOWN ON CENTERLINE TIE SURVEY FILED IN F.B. 331, PG. 199, OF THE PUBLIC WORKS DEPT., ENGINEERING DIVISION, CITY OF BURBANK, CA.

THE TIE POINT MISSING WAS RESET IN CONFORMANCE WITH THE CENTER LINE MONUMENT REQUIREMENTS OF THE PUBLIC WORKS DEPT., ENG. DIVISION, CITY OF BURBANK, CA.

ALL FIELD WORK AND THIS SKETCH WERE DONE BY ME.

HENRY MELGAR, PLS