

# CENTERLINE TIE PLAT

FB-331

P. 287

Surveyed by: Research Enterprises, Santa Ana

Date 06-28-97

Type of Survey: Centerline Ties

Sheet \_\_\_\_\_ of \_\_\_\_\_

Tract or Parcel Map # \_\_\_\_\_ L.S. 4749



Checked by: G.B. Date: 3-1-97 Grid \_\_\_\_\_

MB \_\_\_\_\_

## LEGEND

### Found

- Found Well monument
- ⊗ Found Spike & washer
- Found Nail
- + Found Lead & Tack
- ⊕ Found Chisled Plus +
- △ Found nothing
- P.K. Found P.K. Nail
- C.N. Found Concrete Nail
- Found City Eng Tag
- ⊙ Found M.H./Punch Marks
- Set by Research Ent.
- ⊖ Chiseled T
- Lead & Tag
- ⊙ Spike & Washer
- M Measured distance as noted
- × Set Concrete Nail

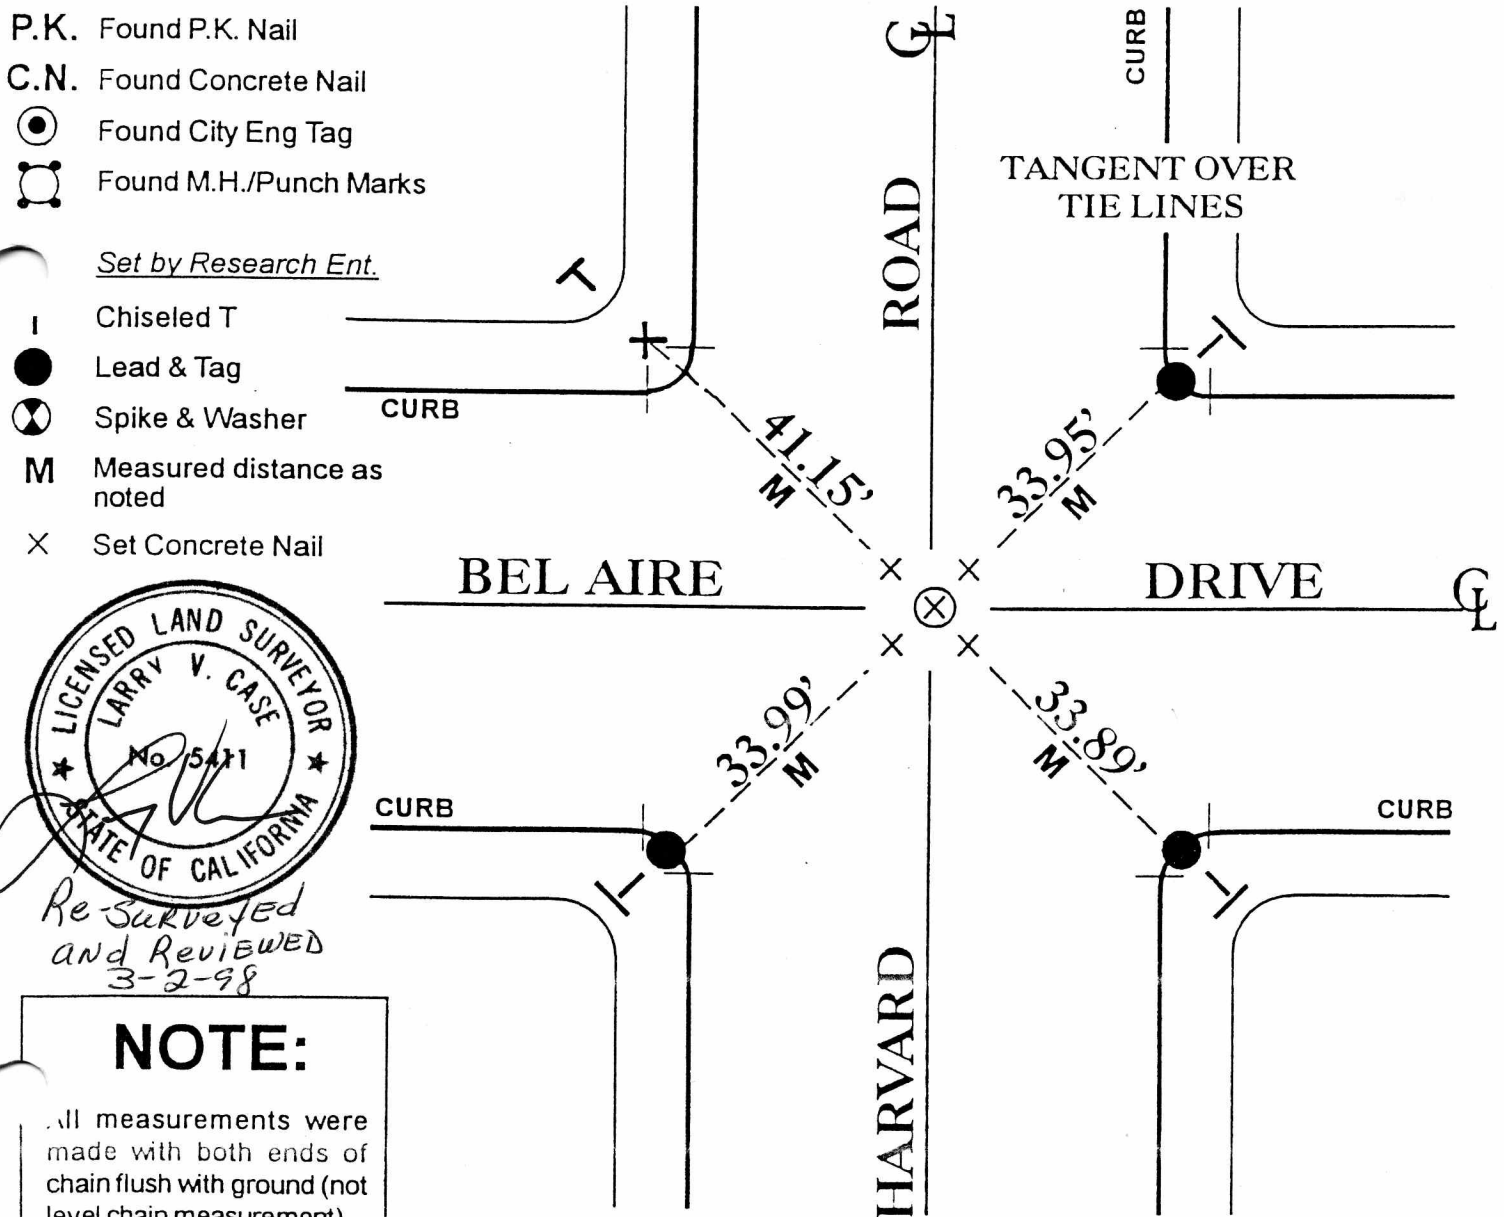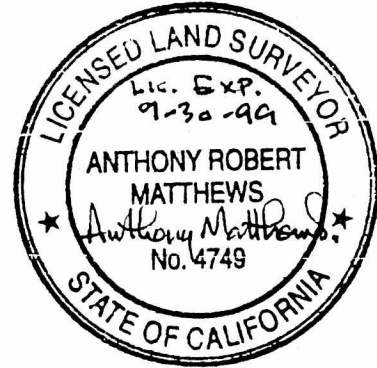

*Re-surveyed  
and Reviewed  
3-2-98*

**NOTE:**  
All measurements were made with both ends of chain flush with ground (not level chain measurement).