


## CITY OF GLENDALE-ENGINEERING SECTION-PUBLIC WORKS DIVISION

DATE 3-21-89	WEATHER	INST.	PARTY
JOB TITLE GLENOAKS BLVD & SPAZIER AVE & TIES			SANZ STRAIGHT MOORE
TIE # 23			

DO NOT EXTEND NOTES THIS SIDE OF LINE

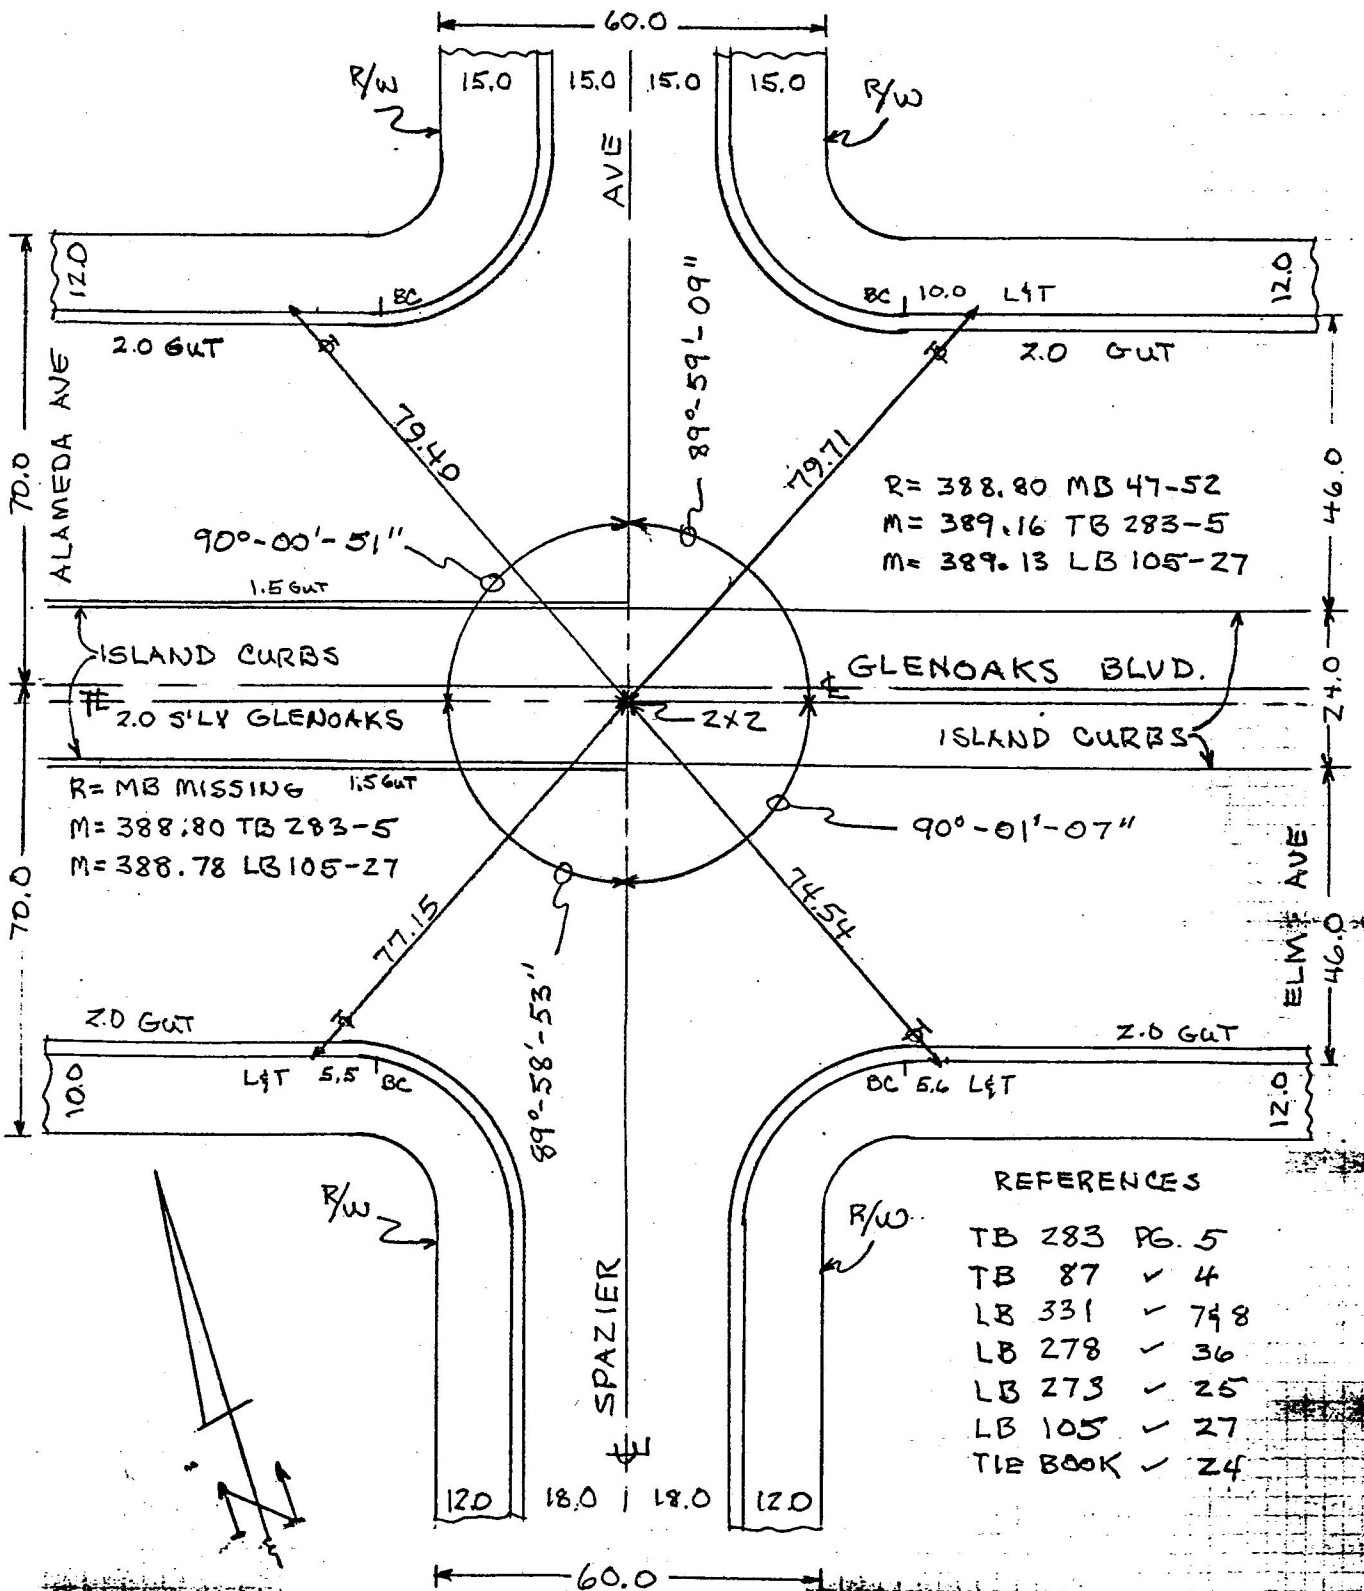

$R = 388.80$  MB 47-52  
 $M = 389.16$  TB 283-5  
 $M = 389.13$  LB 105-27

$R =$  MB MISSING 1.5 Gut  
 $M = 388.80$  TB 283-5  
 $M = 388.78$  LB 105-27

### REFERENCES

TB 283	PG. 5
TB 87	✓ 4
LB 331	✓ 748
LB 278	✓ 36
LB 273	✓ 25
LB 105	✓ 27
TIE BOOK	✓ 24