

Surveyed by PRUTZ Date 7-10-95 F.B. 171-177 Pg. 500  
Reviewed by BRESKUIT, C. Date 10-1-92 Km. grid. \_\_\_\_\_ G \_\_\_\_\_  
Type of Survey ± Replacement W.O. EX 108  
Job Number 24436 Title page \_\_\_\_\_ Sheet \_\_\_\_\_ of \_\_\_\_\_

To R.R. Spk @ Myrna Ave FB-335 P. 321  
174-177 Pg 503


\*20608 pg 16

**FILE COPY**



NOTE: Additions or changes must be  
initialed, and dated.

BUREAU OF ENGINEERING  
SURVEY DIVISION, Rm. 1600  
600 South Spring St., Los Angeles 90014

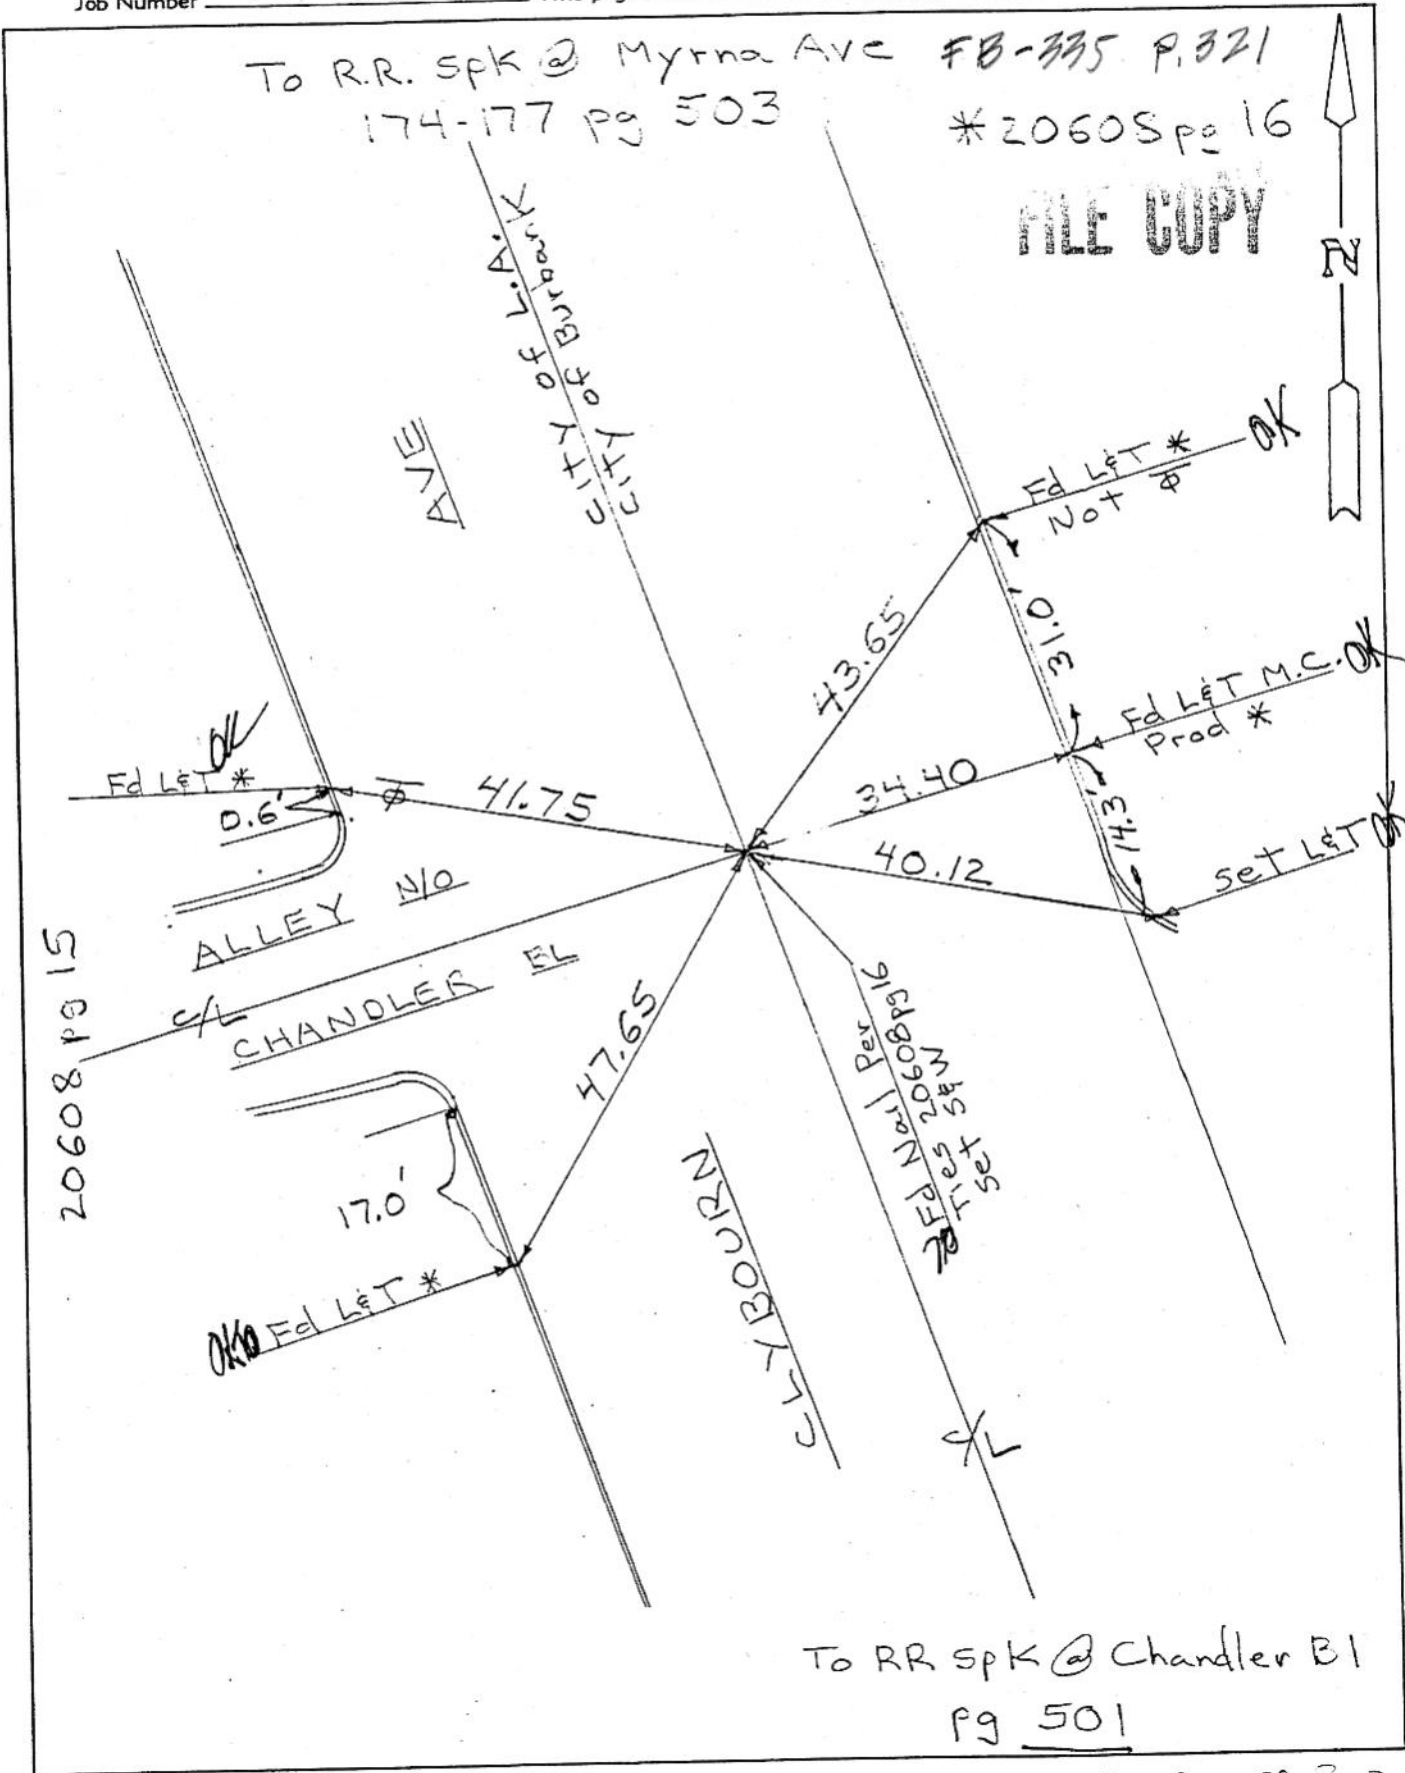

Ground Dist. X Correction Factor: \_\_\_\_\_ = Grid Distance

To RR Spk @ Chandler Bl  
Pg 501