


FB336 P.181

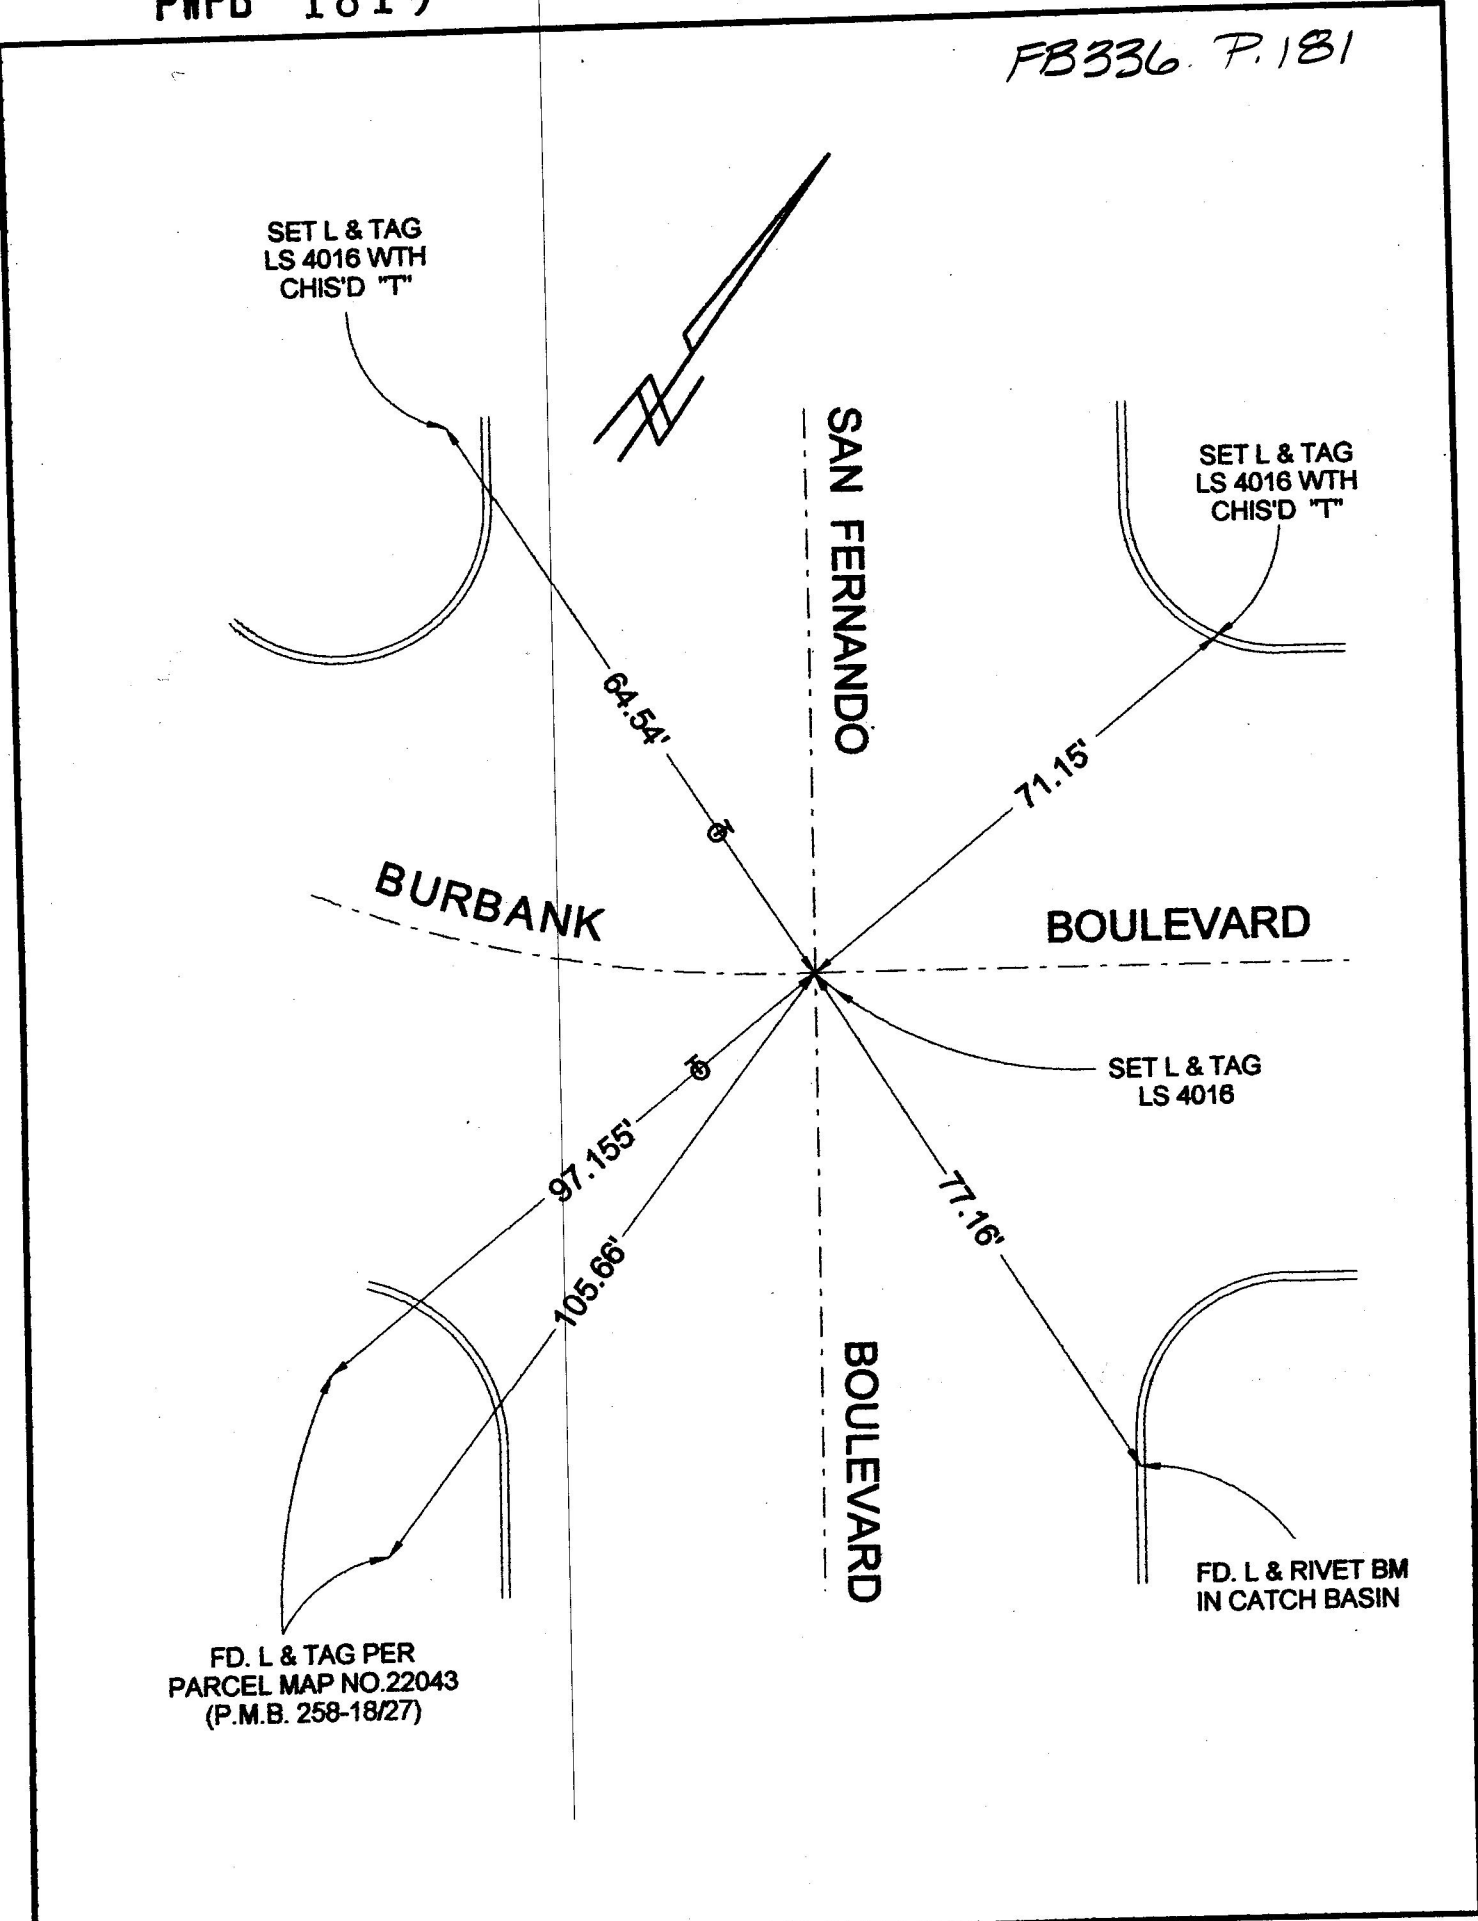


CORNER RECORD

Document Number 355

City of BURBANK

County of Los Angeles, California

Brief Legal Description SAN FERNANDO BOULEVARD & BURBANK BOULEVARD

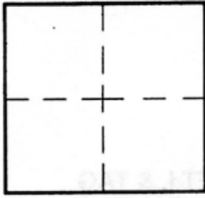

CORNERTYPE

Govt. Corner Control
 Meander Property
 Rancho Other
 Date of Survey 6-30-05

COORDINATES (Optional)

N. _____
 E. _____
 Zone _____ NAD27 NAD83
 NAD83 Epoch _____
 Elev. _____
 Vert. Datum: NGVD29 NAVD88
 Meas. Units: Metric Imperial

Corner - Left as found Found & tagged Established Reestablished Rebuilt

Identification and type of corner found: Evidence used to identify or procedure used to establish or reestablish the corner:

SEE PLAT

A description of the physical condition of the monument as found and as set or reset:

SEE PLAT

TIES SHOWN HEREON ARE FOR

THE PERPETUATION OF MONUMENTS SET BY ME ON
RECORD OF SURVEY, BOOK 195 PAGE 85.

SURVEYOR'S STATEMENT

This Corner Record was prepared by me or under my direction in conformance
 with the Land Surveyors' Act on AUGUST 08, 2005

Signed David L. Lindell P.L.S. or R.C.E. No. LS 4016

COUNTY SURVEYOR'S STATEMENT

This Corner Record was received NOV 02 2005

and examined and filed NOV 16 2005

Signed Curt M. O'Bryan P.L.S. or R.C.E. No. 6388

Title: DEPUTY COUNTY SURVEYOR

County Surveyor's Comment _____



smg 11-9-05