


CITY OF BURBANK  
ENGINEERING DEPT.  
DATE 4-9-03

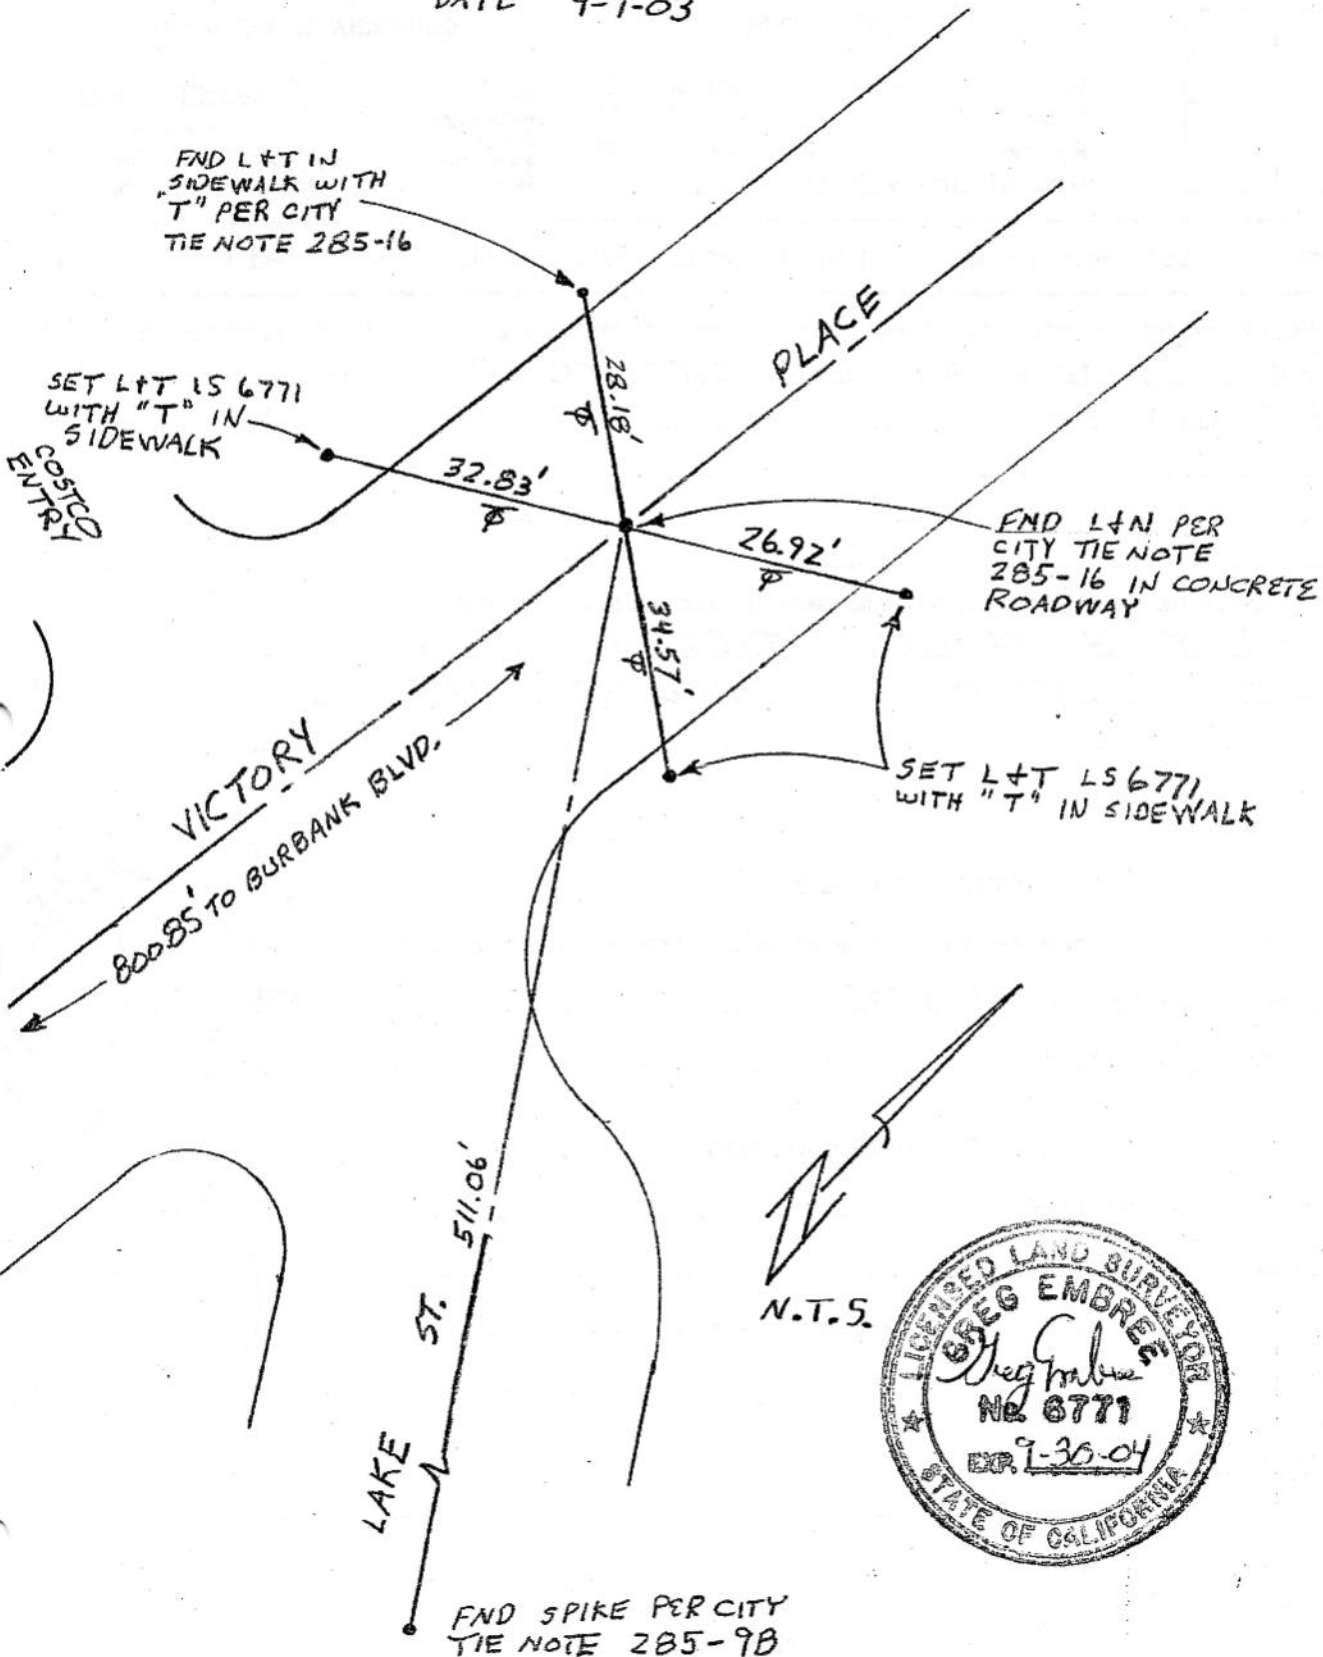


# CORNER RECORD

Document Number \_\_\_\_\_

City of BURBANK County of LOS ANGELES, California

Brief Legal Description CENTERLINE INTERSECTION OF VICTORY PLACE & LAKE S

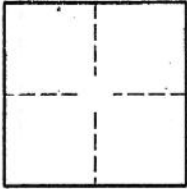

### CORNER TYPE

Government Corner  Control   
 Meander  Property   
 Rancho  Other   
 Date of Survey 4-09-03

### COORDINATES (OPTIONAL)

N. \_\_\_\_\_  
 E. \_\_\_\_\_  
 Zone \_\_\_\_\_ NAD27  NAD83   
 NAD83 Epoch \_\_\_\_\_  
 Elev. \_\_\_\_\_  
 Vert. Datum: NGVD29  NAVD88   
 Meas. Units: Metric  Imperial

Corner- Left as found  Found and tagged  Established  Reestablished  Rebuilt

Identification and type of corner found: Evidence used to identify or procedure used to establish or reestablish the corner:

FOUND LEAD & TACK PER CITY TIE 285-16 AND  
1 (ONE) TIE

A description of the physical condition of the monument as found and as set or reset:

RESET 3 TANGENT TIES IN SIDEWALK LS 6771  
WITH CHISELED "T" BEHIND TAG PER CITY STANDARDS

### SURVEYOR'S STATEMENT

This Corner Record was prepared by me or under my direction in conformance with the Land Surveyors' Act on 4-9-03

Signed Breg Embree P.L.S. or R.C.E. Number \_\_\_\_\_



### COUNTY SURVEYOR'S STATEMENT

This Corner Record was received \_\_\_\_\_

and examined and filed \_\_\_\_\_

Signed \_\_\_\_\_ P.L.S. or R.C.E. Number \_\_\_\_\_

Title \_\_\_\_\_



County Surveyor's Comment \_\_\_\_\_