


CITY OF BURBANK
C/L TIE NOTES

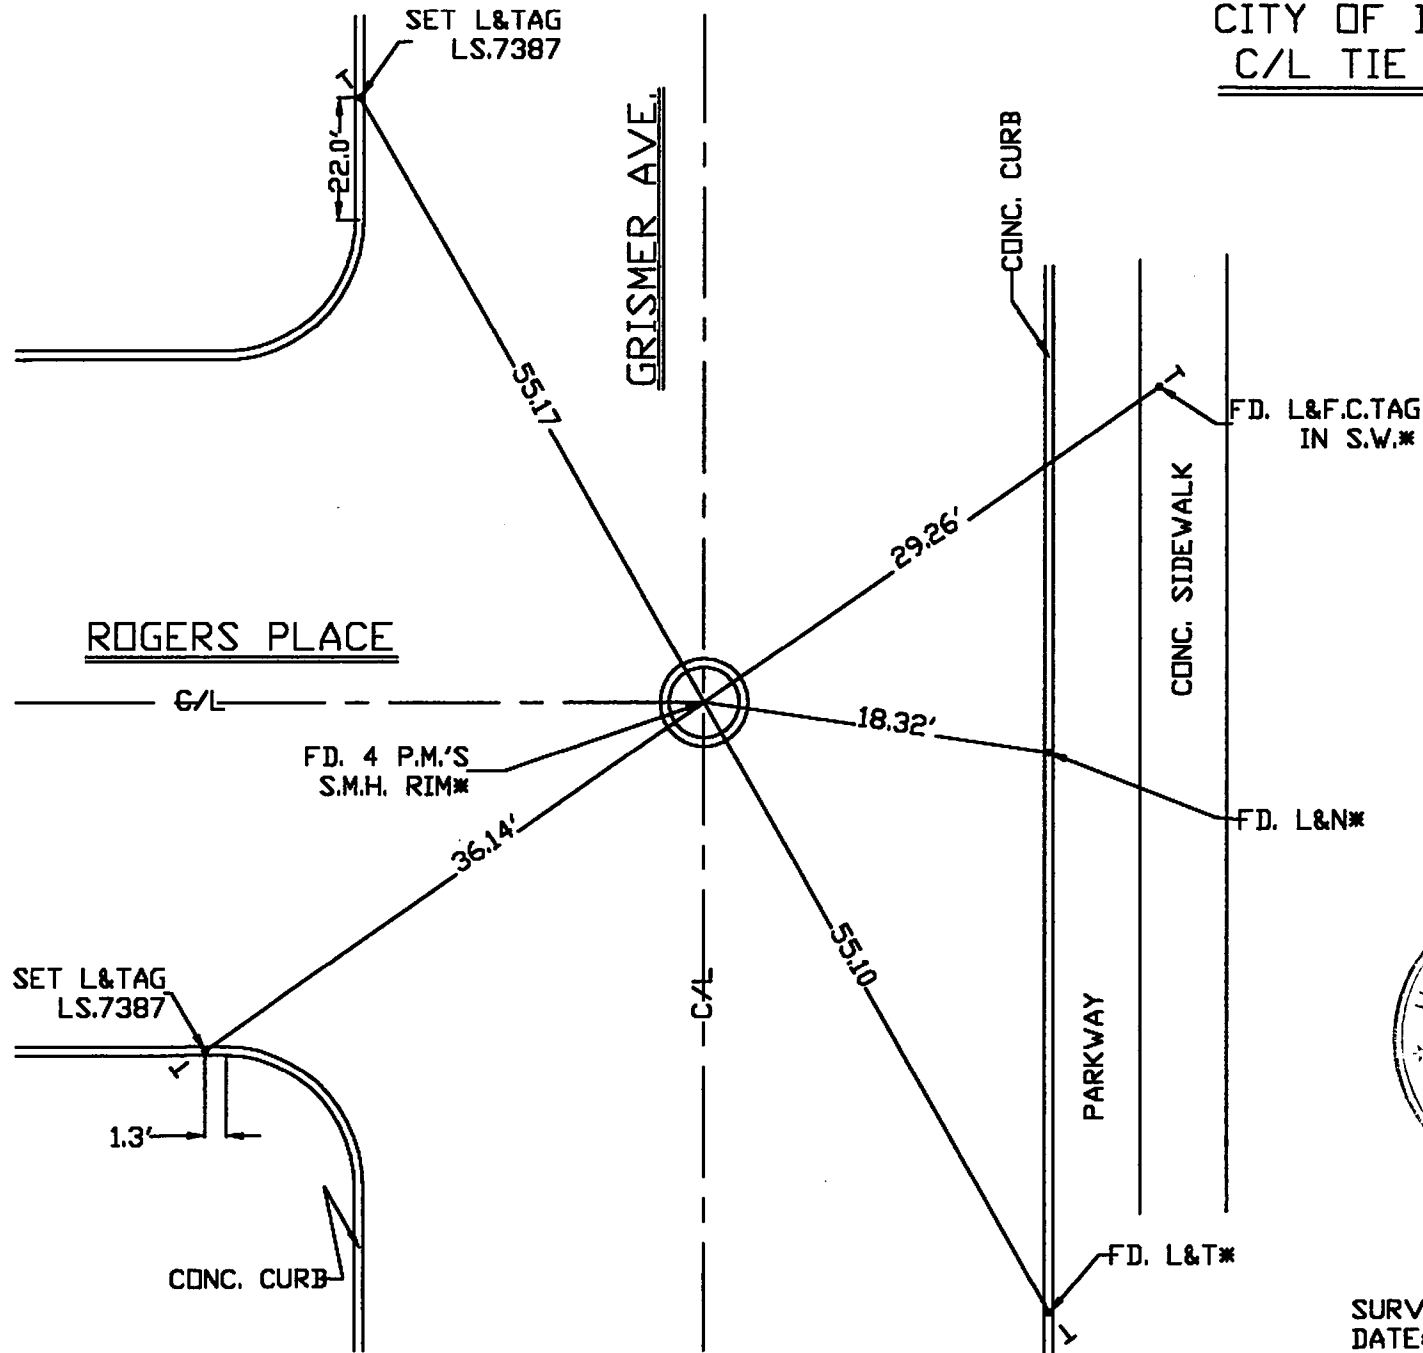

NOT TO SCALE

*=FCSD2350-171
SEE FB 337 P.138
FOR REFERENCE



SURVEYED BY: GOR MKRTCHYAN
DATE: 06-09-2008

FB 337 P.137














INDEX

FB337 P.138

























































































SEE EC 30-350-77












