


12/3/08

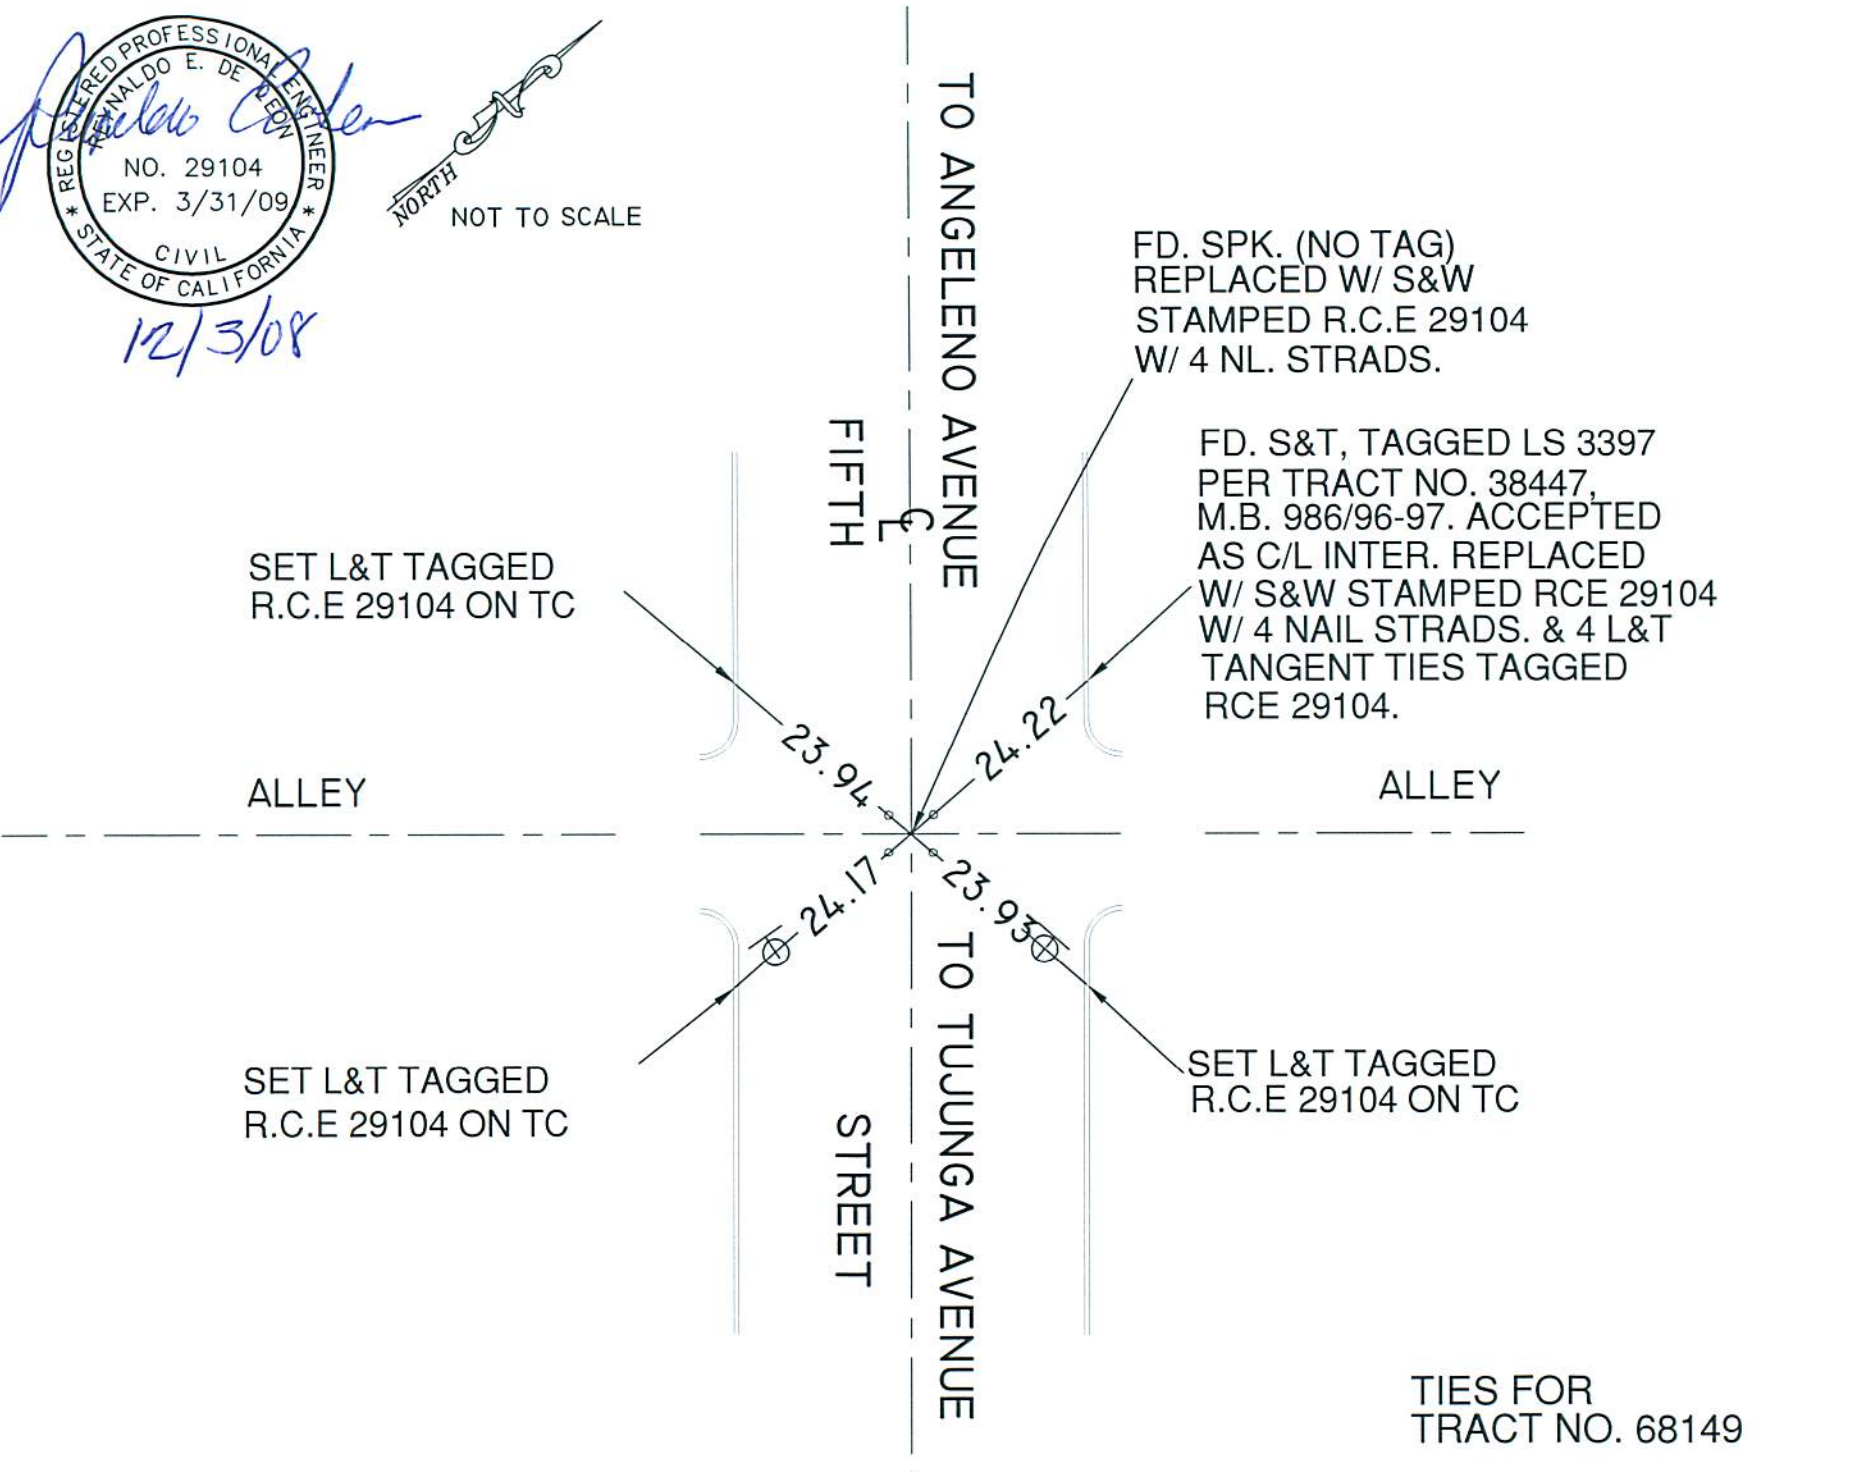

SET L&T TAGGED  
R.C.E 29104 ON TC

ALLEY

SET L&T TAGGED  
R.C.E 29104 ON TC

TO ANGELENO AVENUE  
FIFTH STREET

TO TUJUNGA AVENUE  
STREET

FD. SPK. (NO TAG)  
REPLACED W/ S&W  
STAMPED R.C.E 29104  
W/ 4 NL. STRADS.

FD. S&T, TAGGED LS 3397  
PER TRACT NO. 38447,  
M.B. 986/96-97. ACCEPTED  
AS C/L INTER. REPLACED  
W/ S&W STAMPED RCE 29104  
W/ 4 NAIL STRADS. & 4 L&T  
TANGENT TIES TAGGED  
RCE 29104.

ALLEY

SET L&T TAGGED  
R.C.E 29104 ON TC

TIES FOR  
TRACT NO. 68149

FB 337 P.291