


FB 338 P. 257

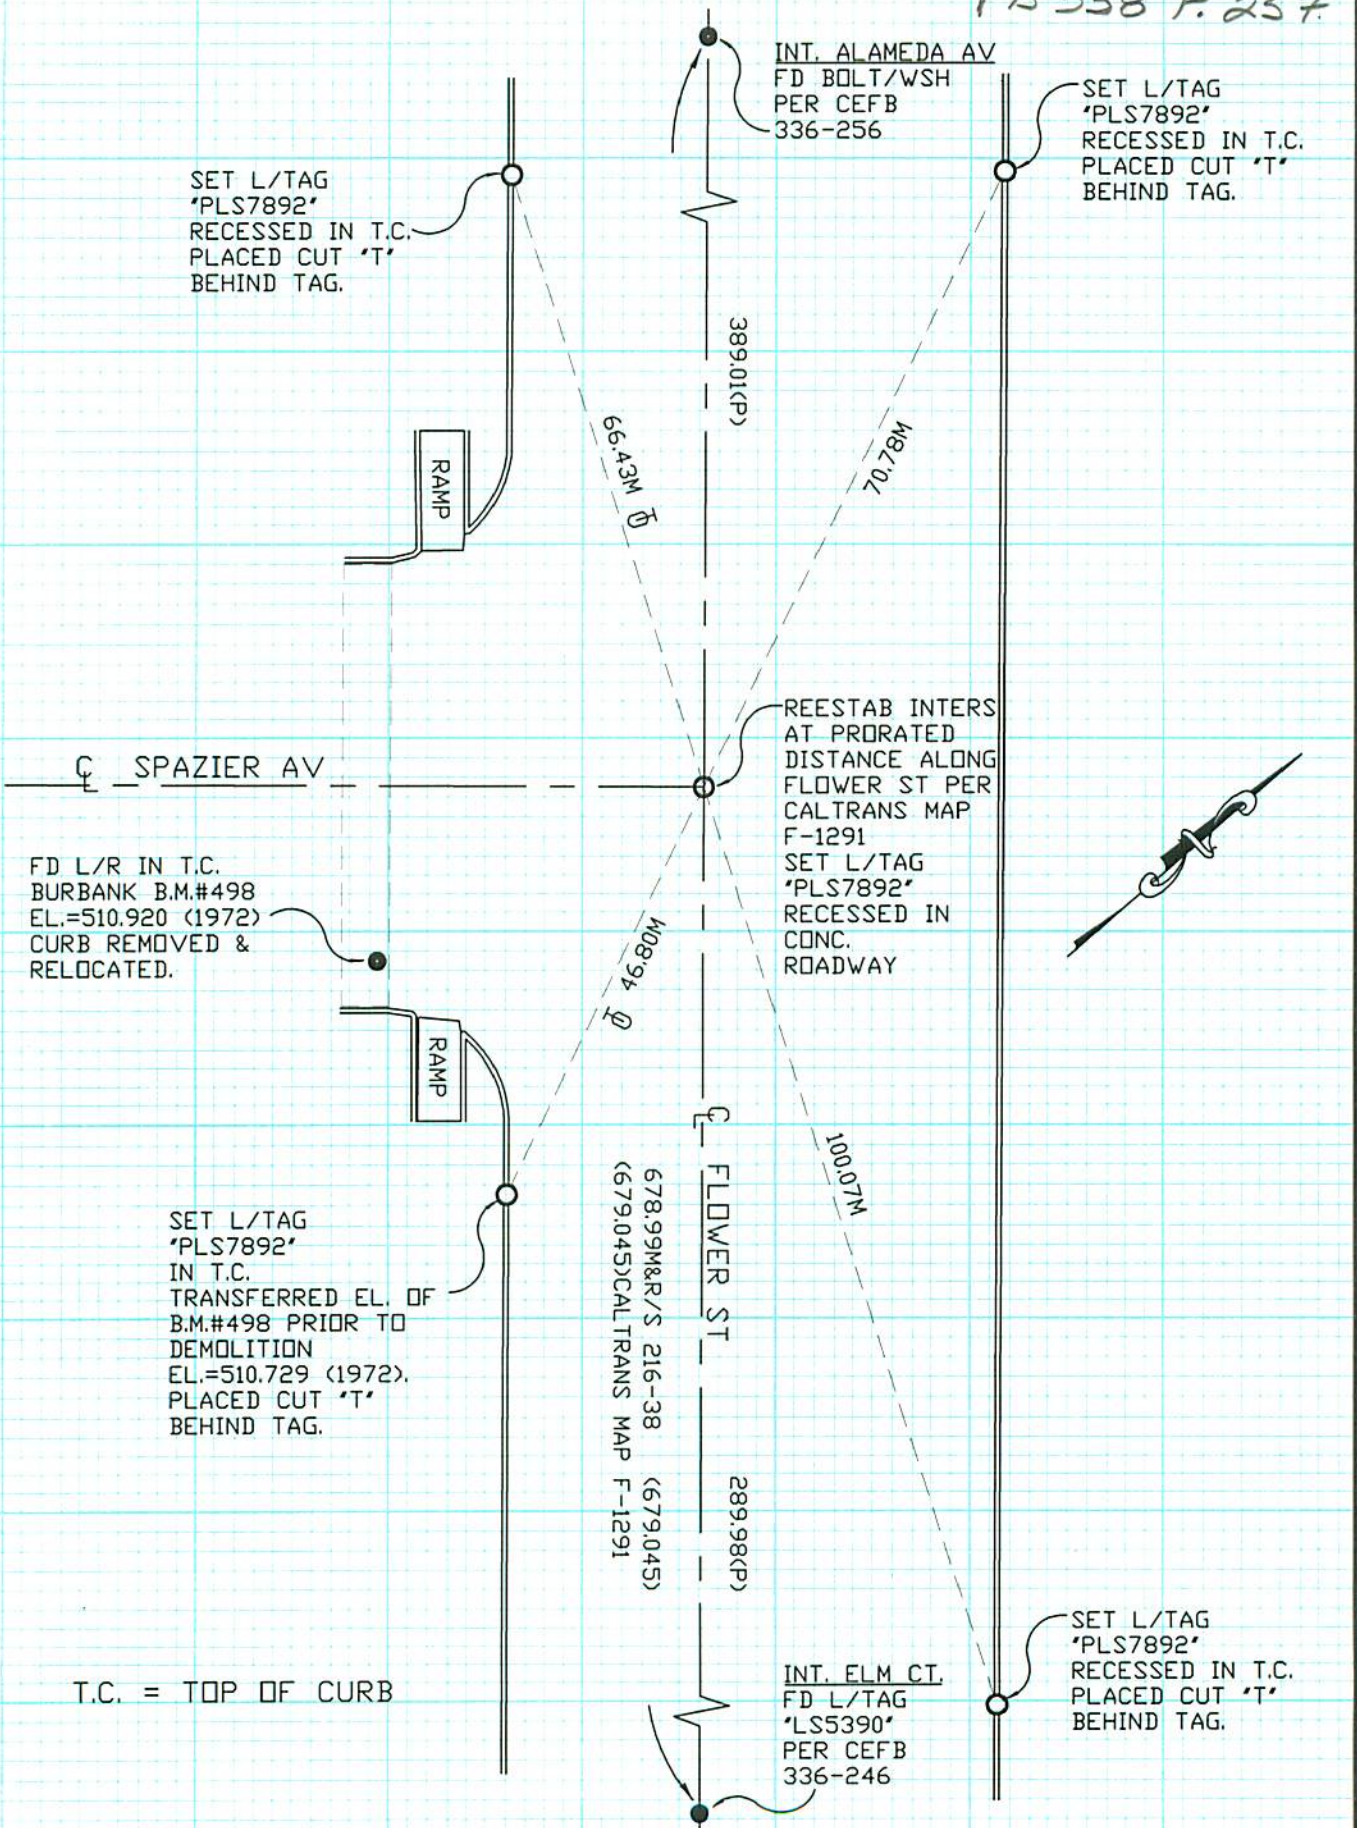

SET L/TAG 'PLS7892' RECESSED IN T.C. PLACED CUT 'T' BEHIND TAG.

INT. ALAMEDA AV
FD BOLT/WSH
PER CEFB
336-256

SET L/TAG 'PLS7892' RECESSED IN T.C. PLACED CUT 'T' BEHIND TAG.

SPAZIER AV

FD L/R IN T.C.
BURBANK B.M.#498
EL.=510.920 (1972)
CURB REMOVED &
RELOCATED.

REESTAB INTERS
AT PRORATED
DISTANCE ALONG
FLOWER ST PER
CALTRANS MAP
F-1291

SET L/TAG 'PLS7892' RECESSED IN CONC. ROADWAY

SET L/TAG 'PLS7892' IN T.C. TRANSFERRED EL. OF B.M.#498 PRIOR TO DEMOLITION EL.=510.729 (1972). PLACED CUT 'T' BEHIND TAG.

FLOWER ST

678.99M&R/S 216-38 (679,045)
(679,045)CALTRANS MAP F-1291

289.98(P)

T.C. = TOP OF CURB

INT. ELM CT.
FD L/TAG 'LS5390' PER CEFB 336-246

SET L/TAG 'PLS7892' RECESSED IN T.C. PLACED CUT 'T' BEHIND TAG.


CORNER RECORD

Document Number _____

City of BURBANK

County of Los Angeles, California

Brief Legal Description INT. SPAZIER AV & FLOWER ST

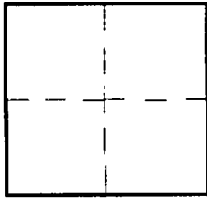

CORNERTYPE

Govt. Corner Control

Meander Property

Rancho Other

Date of Survey 1-02-12

COORDINATES (Optional)

N. _____

E. _____

Zone _____ NAD27 NAD83

NAD83 Epoch _____

Elev. _____

Vert. Datum: NGVD29 NAVD88

Meas. Units: Metric Imperial

Corner - Left as found Found & tagged Established Reestablished Rebuilt

Identification and type of corner found: Evidence used to identify or procedure used to establish or reestablish the corner:

SEE PLAT

A description of the physical condition of the monument as found and as set or reset: _____

SET PLAT

SURVEYOR'S STATEMENT

This Corner Record was prepared by me or under my direction in conformance

with the Land Surveyors' Act on FEB 10 2012

Signed [Signature] P.L.S. or R.C.E. No. 7892



COUNTY SURVEYOR'S STATEMENT

This Corner Record was received _____

and examined and filed _____

Signed _____ P.L.S. or R.C.E. No. _____

Title: _____

County Surveyor's Comment _____