

FD CITY ENG. L&TAG  
WITH CHIS. "T" PER  
CEFB 331-105 AND  
PWFB 1719/431-432

FD CITY ENG. L&TAG  
WITH CHIS. "T" PER  
CEFB 331-105 AND  
PWFB 1719/431-432

NO SCALE

AVENUE

GLENOAKS

BOULEVARD


FD S&W LS 4016 PER  
PWFB 1719/431-432

TUJUNGA

FD CITY ENG. L&TAG  
WITH CHIS. "T" PER  
CEFB 331-105 AND  
PWFB 1719/431-432

SET L&TAG LS 5748  
WITH CHIS. "T"

(DIST.) = REC. DIST. PER PWFB 1719/431-432

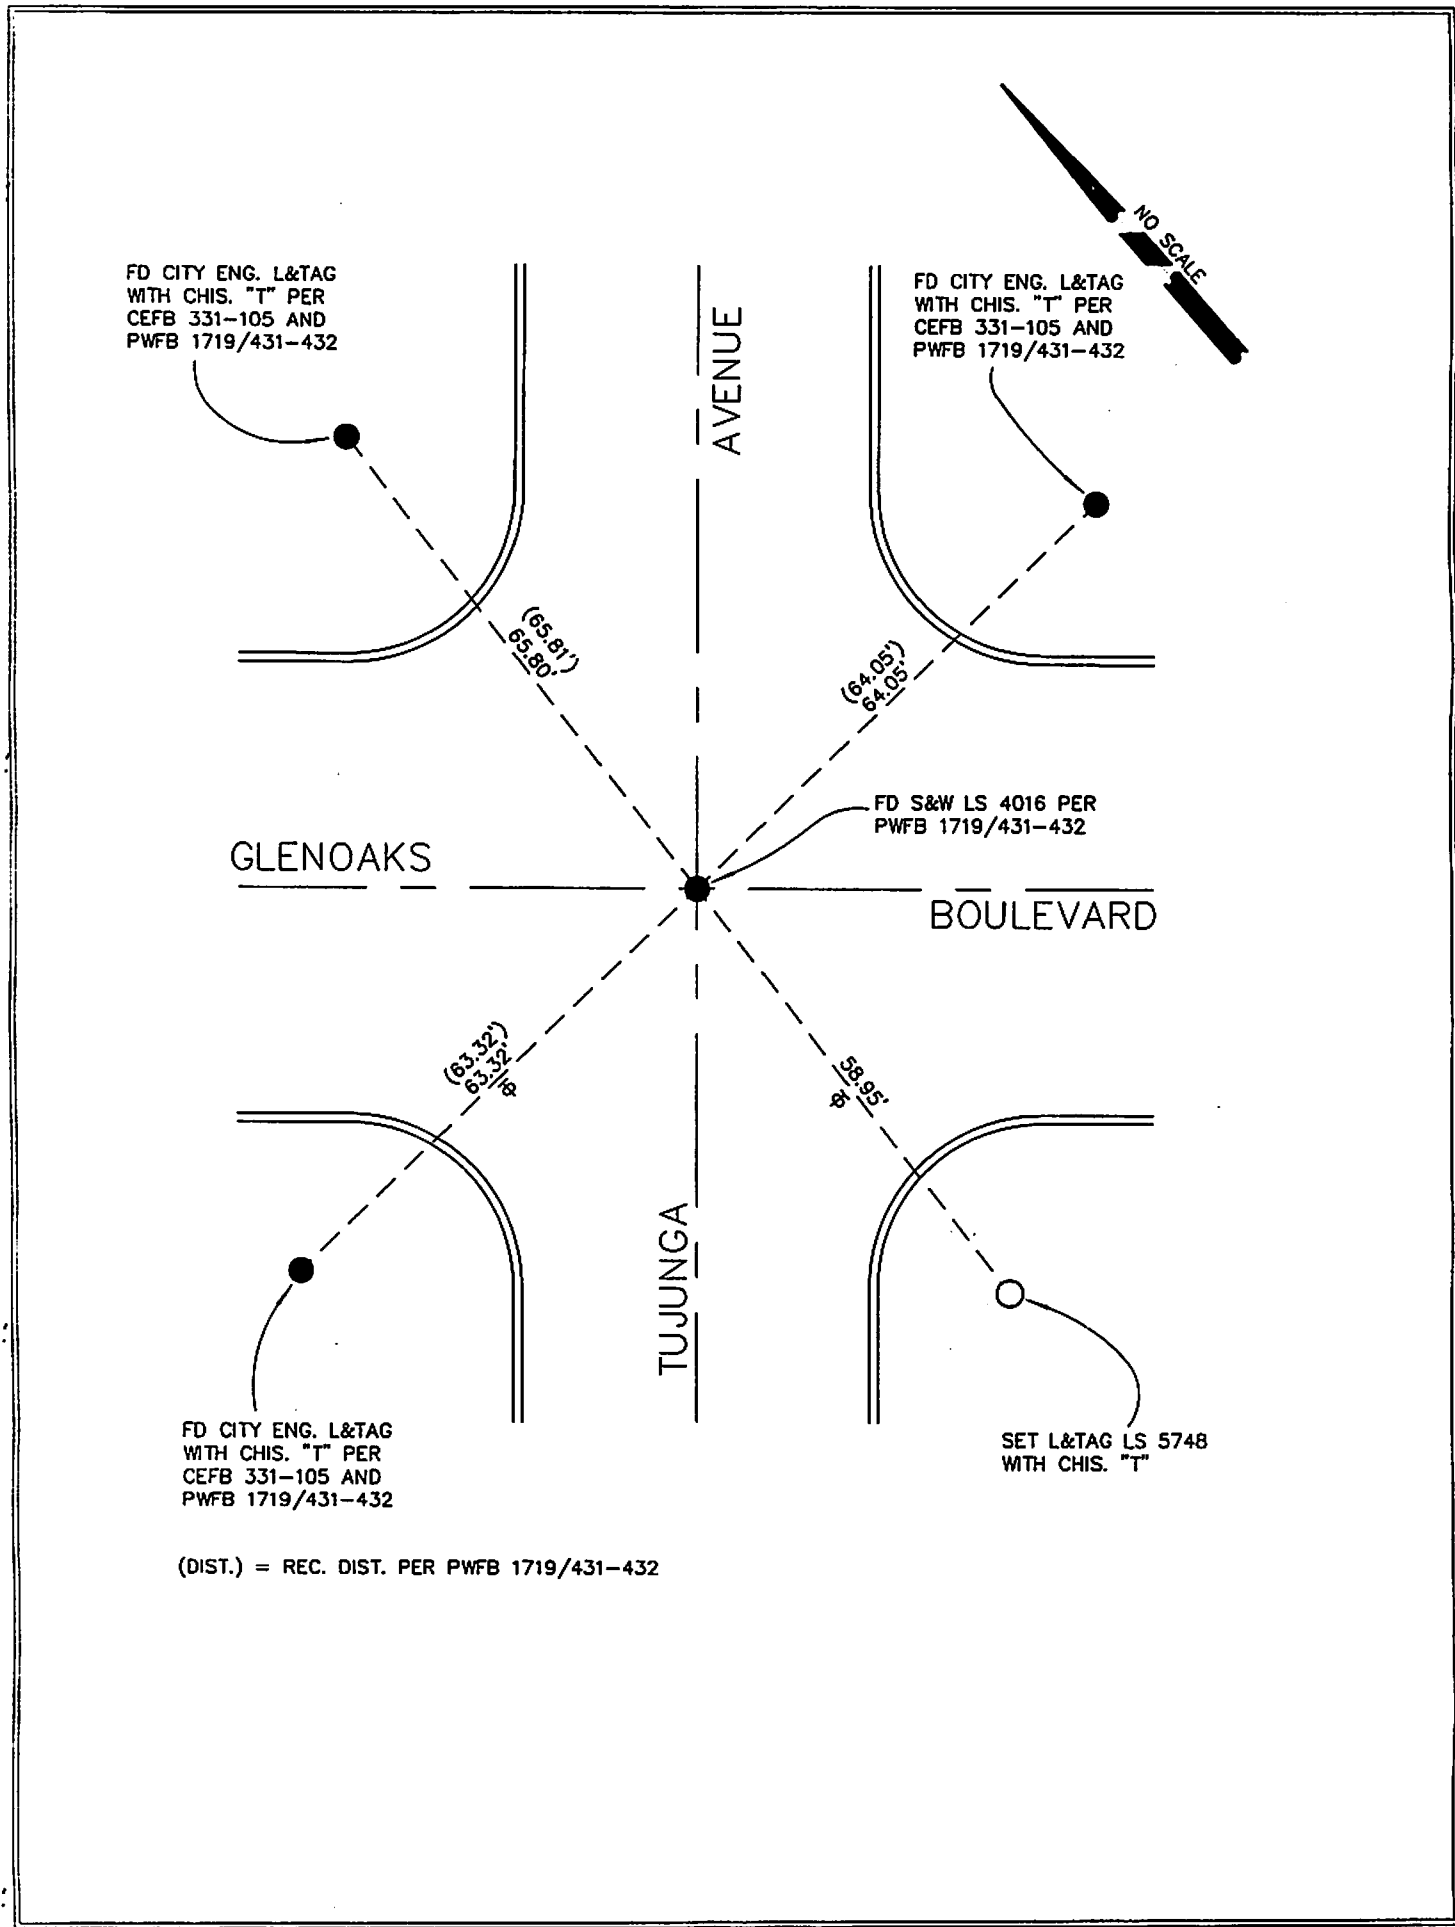


# CORNER RECORD

INDEX \_\_\_\_\_ PAGE \_\_\_\_\_

City of BILLBAEK

County of Los Angeles, California

Brief Legal Description: INTERSECTION OF GLENDALE BLVD. AND TUDOR AVE

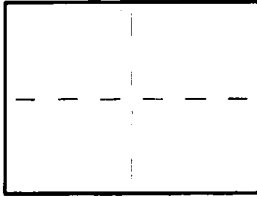

### CORNER TYPE

- Govt. Corner
- Meander
- Rancho
- Date of Survey: July 21 2015
- Control
- Property
- Other

### COORDINATES (optional)

N. \_\_\_\_\_  
 E. \_\_\_\_\_  
 Zone \_\_\_\_\_ Datum \_\_\_\_\_  
 Elev. \_\_\_\_\_

- Corner —  Left as Found  Found & Tagged  Established  
 Reestablished  Rebuilt

### Identification & Type of Corner Found: Evidence used to identify or procedure used to establish or reestablish the corner.

THE PURPOSE OF THIS SURVEY IS TO SATISFY THE REQUIREMENTS FOR THE FILING OF PARCEL MAP NO. 72801

### A Description of the Physical Condition of the Monument as Found and as Set or Reset:

REPLACED ONE MISSING CENTERLINE TIE.

### Surveyor's Statement

This Corner Record was Prepared by Me or Under My Direction in Conformance with the Land Surveyors Act on July 24 19 2015

Signed: [Signature]

L.S. or R.C.E. No.: 5748



### County Surveyor's Statement

This Corner Record was Received \_\_\_\_\_ 19 \_\_\_\_ and Examined and Filed \_\_\_\_\_ 19 \_\_\_\_.

Signed: \_\_\_\_\_

Title: \_\_\_\_\_

County Surveyor's Comment: \_\_\_\_\_