


Document Number

Agency Index

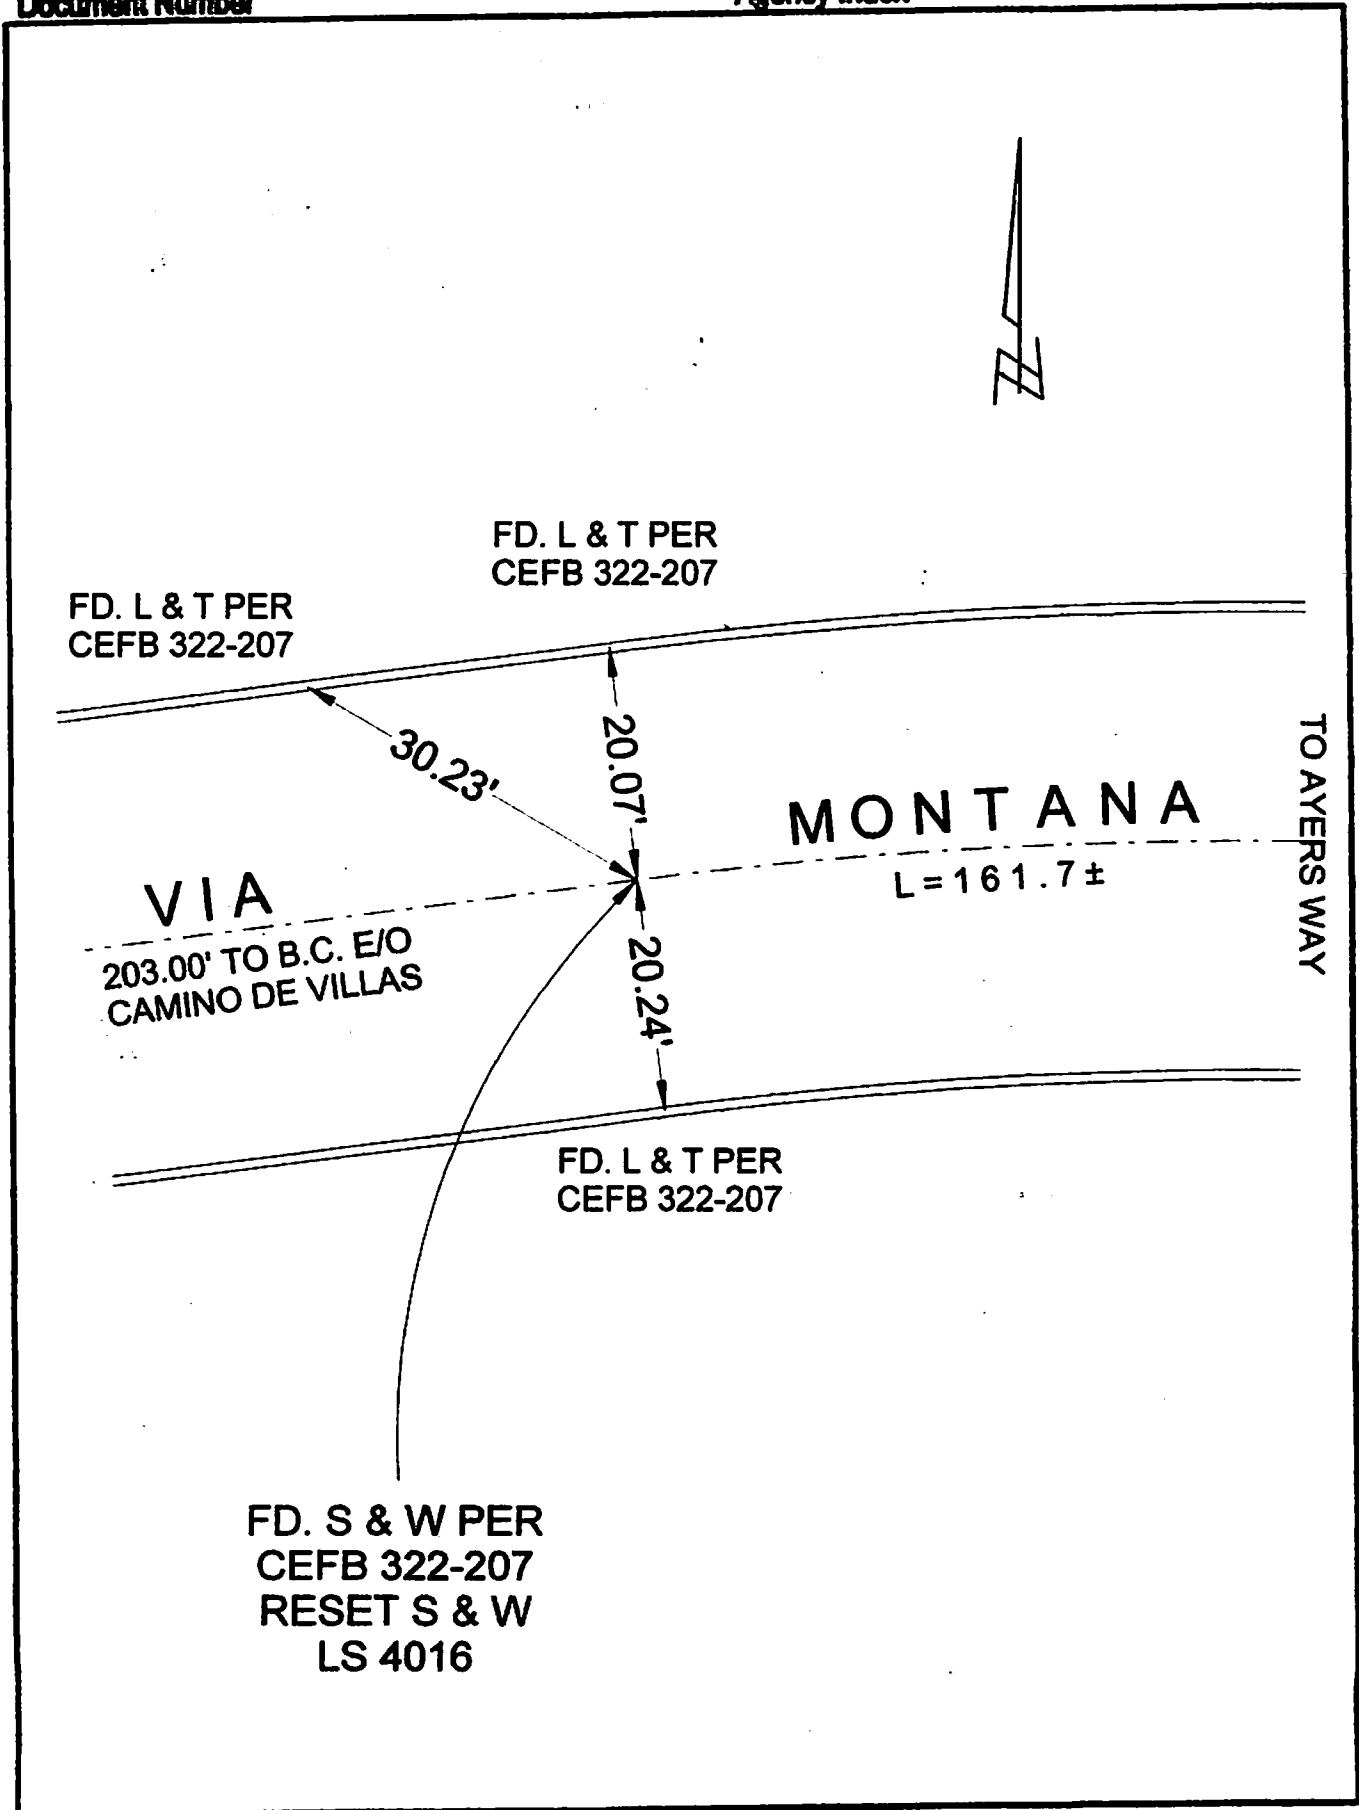

CORNER RECORD

Agency Index _____
Document Number _____


City of BURBANK

County of LOS ANGELES, California

Brief Legal Description VIA MONTANA B.C. 162'± W/O AYERS WAY

CORNER TYPE

COORDINATES (Optional)

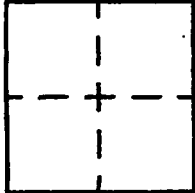

- Government Corner
- Moander
- Rancho
- Control
- Property
- Other

8/28/19

Date of Survey _____

N. _____ E. _____

Elevation _____

Units Metric U.S. Survey Foot

Horizontal Datum _____

Zone _____ Epoch Date _____

Vertical Datum _____

Complies with Public Resources Code §§6801-6810

Complies with Public Resources Code §§6890-6902

PLS Act Ref: 6768(d) 6771 6773 Other: _____

Corner/Monument: Left as found Established Rebuilt Pre-Construction

Found and tagged Reestablished Referenced Post-Construction

Narrative of corner identified and monument as found, set, reset, replaced, or removed:

See sheet #2 for description(s) :

SURVEYOR'S STATEMENT

This Corner Record was prepared by me or under my direction in conformance with

the Professional Land Surveyors' Act on AUGUST 29, 2019

Signed David L Lindell P.L.S. or R.C.E. No. LS 4016



COUNTY SURVEYOR'S STATEMENT

This Corner Record was received _____

and examined and filed _____

Signed _____ P.L.S. or R.C.E. No. _____

Title _____

County Surveyor's Comment

A.P.N.: N/A

T.G. 534-A-5