


Document Number


Agency Index

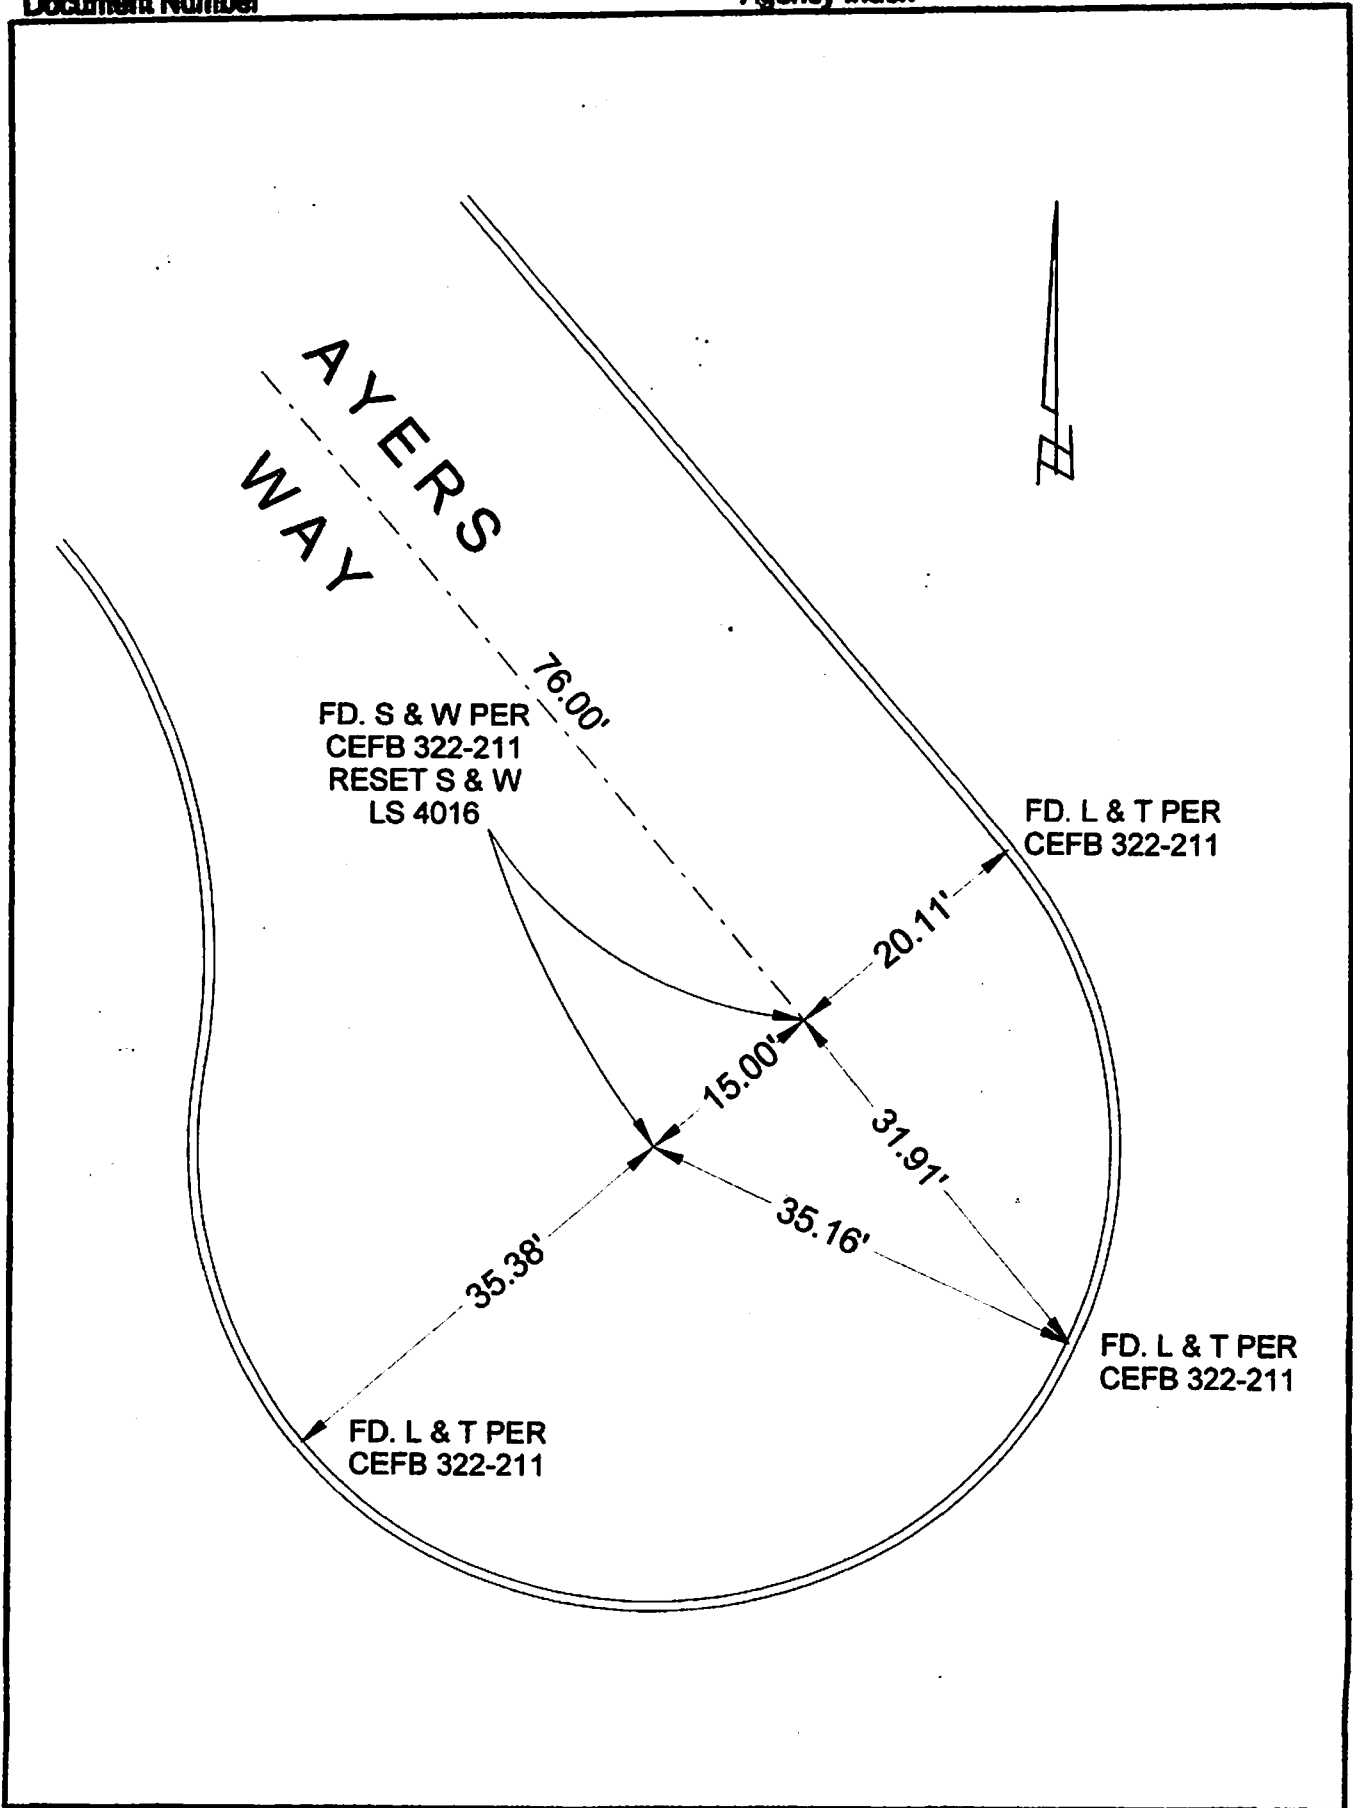

CORNER RECORD

Agency Index _____
 Document Number _____
 County of LOS ANGELES, California
 Brief Legal Description AYERS WAY TERMINUS & RADIUS POINT

City of BURBANK

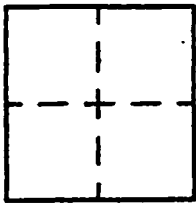

CORNER TYPE

- Government Corner Control
 Meander Property
 Rancho Other

Date of Survey 8/26/19

Date of Survey _____

COORDINATES (Optional)

N. _____ E. _____

Elevation _____

Units Metric U.S. Survey Foot

Horizontal Datum _____

Zone _____ Epoch Date _____

Vertical Datum _____

Complies with Public Resources Code §§5501-5519

Complies with Public Resources Code §§5590-5592

PLS Act Ref: 5768(d) 5771 5773 Other:

Corner/Monument: Left as found Established Rebuilt Pre-Construction
 Found and tagged Reestablished Referenced Post-Construction

Narrative of corner identified and monument as found, set, reset, replaced, or removed:
 See sheet #2 for description(s) :

SURVEYOR'S STATEMENT

This Corner Record was prepared by me or under my direction in conformance with
 the Professional Land Surveyors' Act on AUGUST 27, 2019
 Signed David L. Lindell P.L.S. or R.C.E. No. LS 4016



COUNTY SURVEYOR'S STATEMENT

This Corner Record was received _____,
 and examined and filed _____,
 Signed _____ P.L.S. or R.C.E. No. _____
 Title _____

County Surveyor's Comment

A.P.N.: N/A

T.G. 534-A-5