


FR 340 P. 81

Document Number


Agency Index

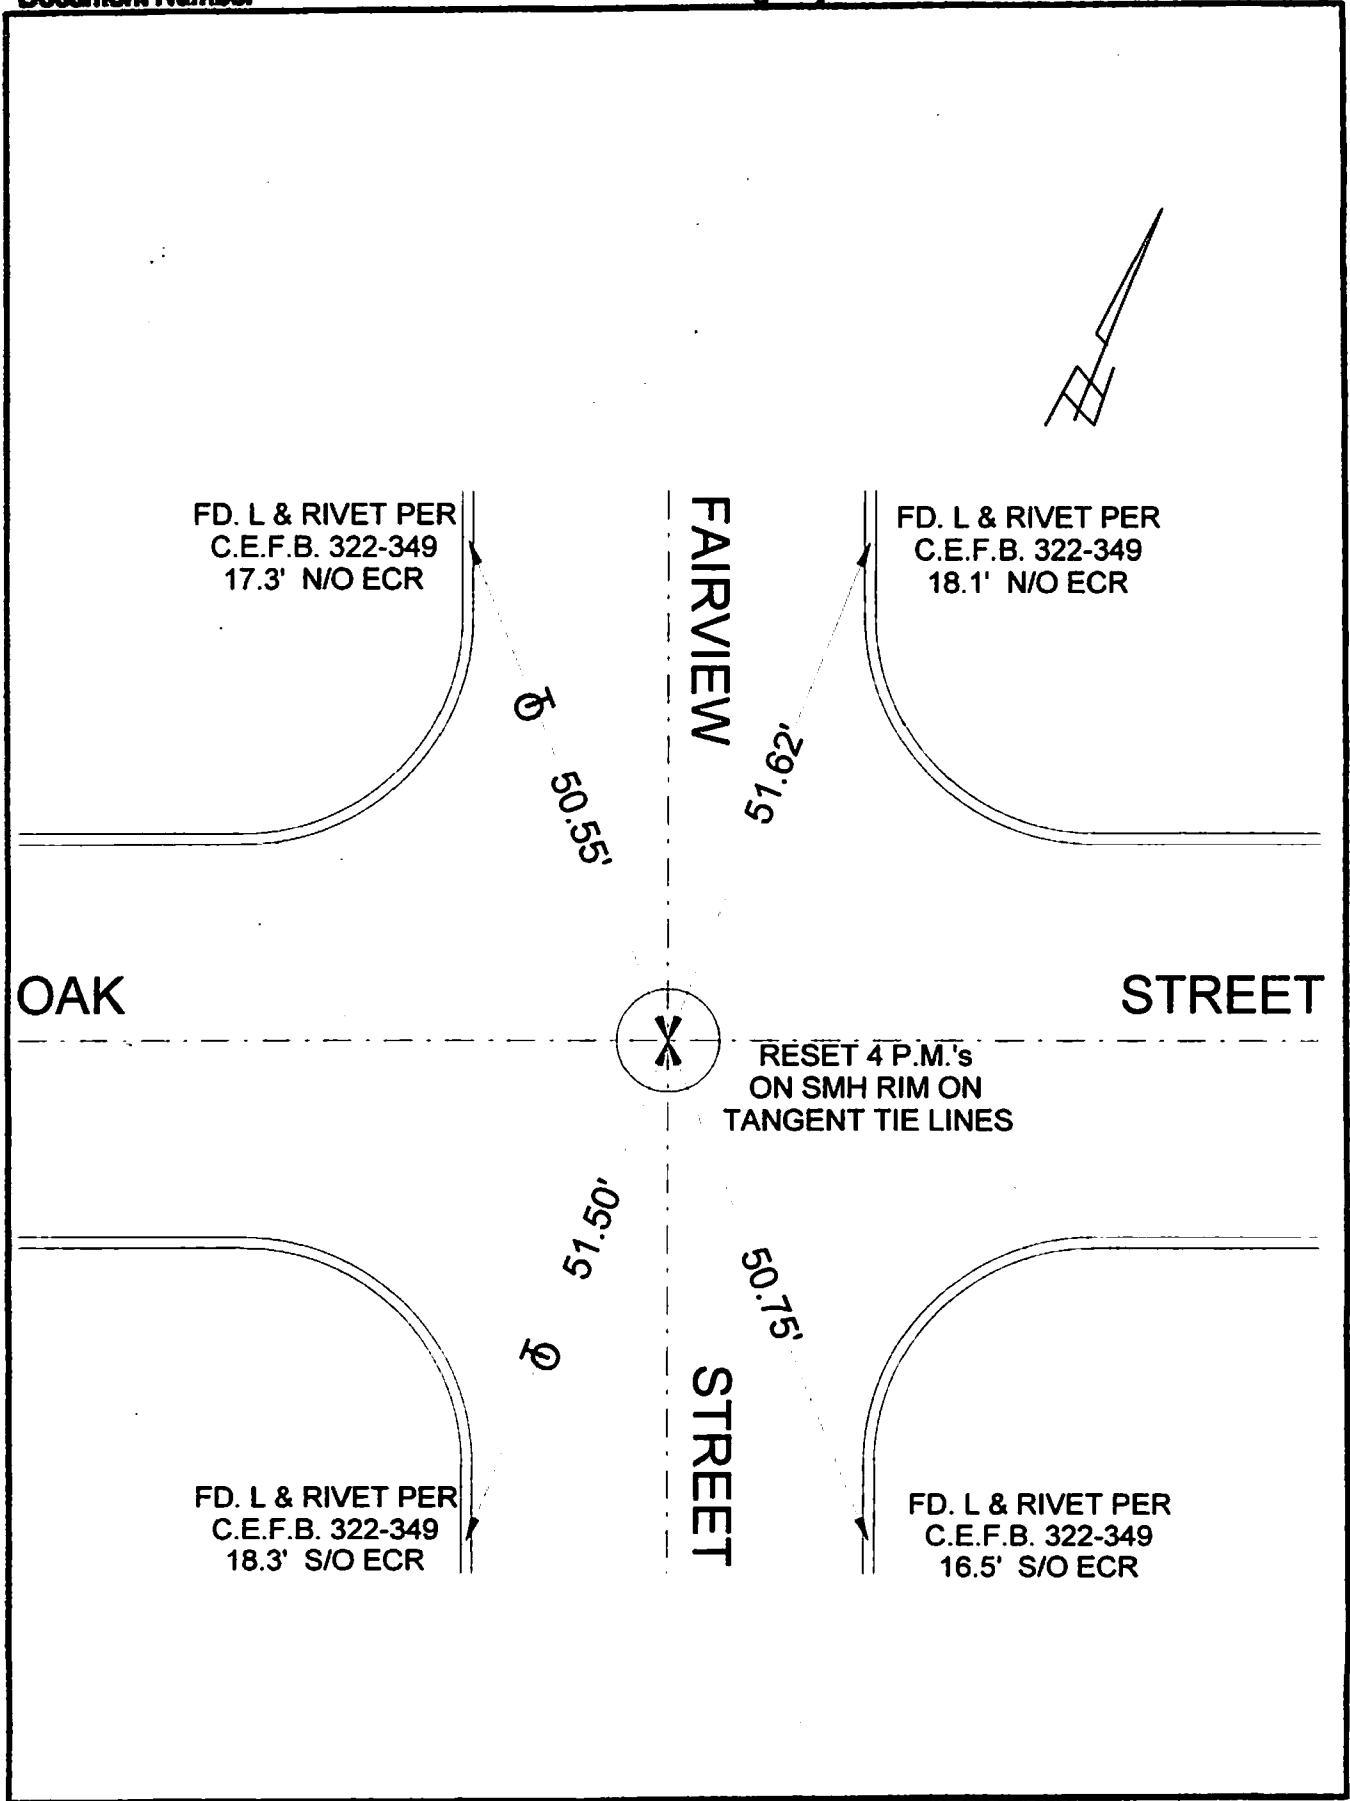

CORNER RECORD

Agency Index _____
 Document Number _____
 County of LOS ANGELES, California
 STREET

City of BURBANK
 Brief Legal Description OAK STREET & FAIRVIEW

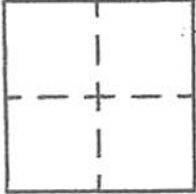

CORNER TYPE

- Government Corner Control
 Meander Property
 Rancho Other

9/16/19

Date of Survey _____

COORDINATES (Optional)

N. _____ E. _____
 Elevation _____
 Units Metric U.S. Survey Foot
 Horizontal Datum _____
 Zone _____ Epoch Date _____
 Vertical Datum _____
 Complies with Public Resources Code §§8801-8819
 Complies with Public Resources Code §§8890-8902

- PLS Act Ref: 8765(d) 8771 8773 Other:
 Corner/Monument: Left as found Established Rebuilt Pre-Construction
 Found and tagged Reestablished Referenced Post-Construction

Narrative of corner identified and monument as found, set, reset, replaced, or removed:
 See sheet #2 for description(s) :

SURVEYOR'S STATEMENT

This Corner Record was prepared by me or under my direction in conformance with
 the Professional Land Surveyors' Act on SEPTEMBER 17, 2019
 Signed David L. Lindell P.L.S. or R.C.E. No. LS 4016



COUNTY SURVEYOR'S STATEMENT

This Corner Record was received _____,
 and examined and filed _____,
 Signed _____ P.L.S. or R.C.E. No. _____
 Title _____
 County Surveyor's Comment _____

A.P.N.: N/A

T.G. 563-E-3